

LEGEND

- △ Railroad Spike Set
- Iron Pin Found
- ⊞ Stone Found
- Axle Found
- Iron Pipe Found
- ▲ Railroad Spike Found
- ⊙ Iron Pin Set, 5/8" rebar 30" Long
- ⊠ Monument Found

SITUATED IN:

State of Ohio, County of Muskingum, Township of Muskingum, Part of Fractional Section 15, Township 2, Range 8, United States Military Lands

BASIS OF BEARINGS


Bearings are based on the Ohio State Plane Coordinate System, NAD 83, South Zone, Grid North, as per GPS observations.

REFERENCES

Adjoining Surveys by B. McPeck, and P. Dinan, and all deed records on this plat.

PARCEL NO.

Part of: 44-02-15-03-000 +- 10.51 Acres

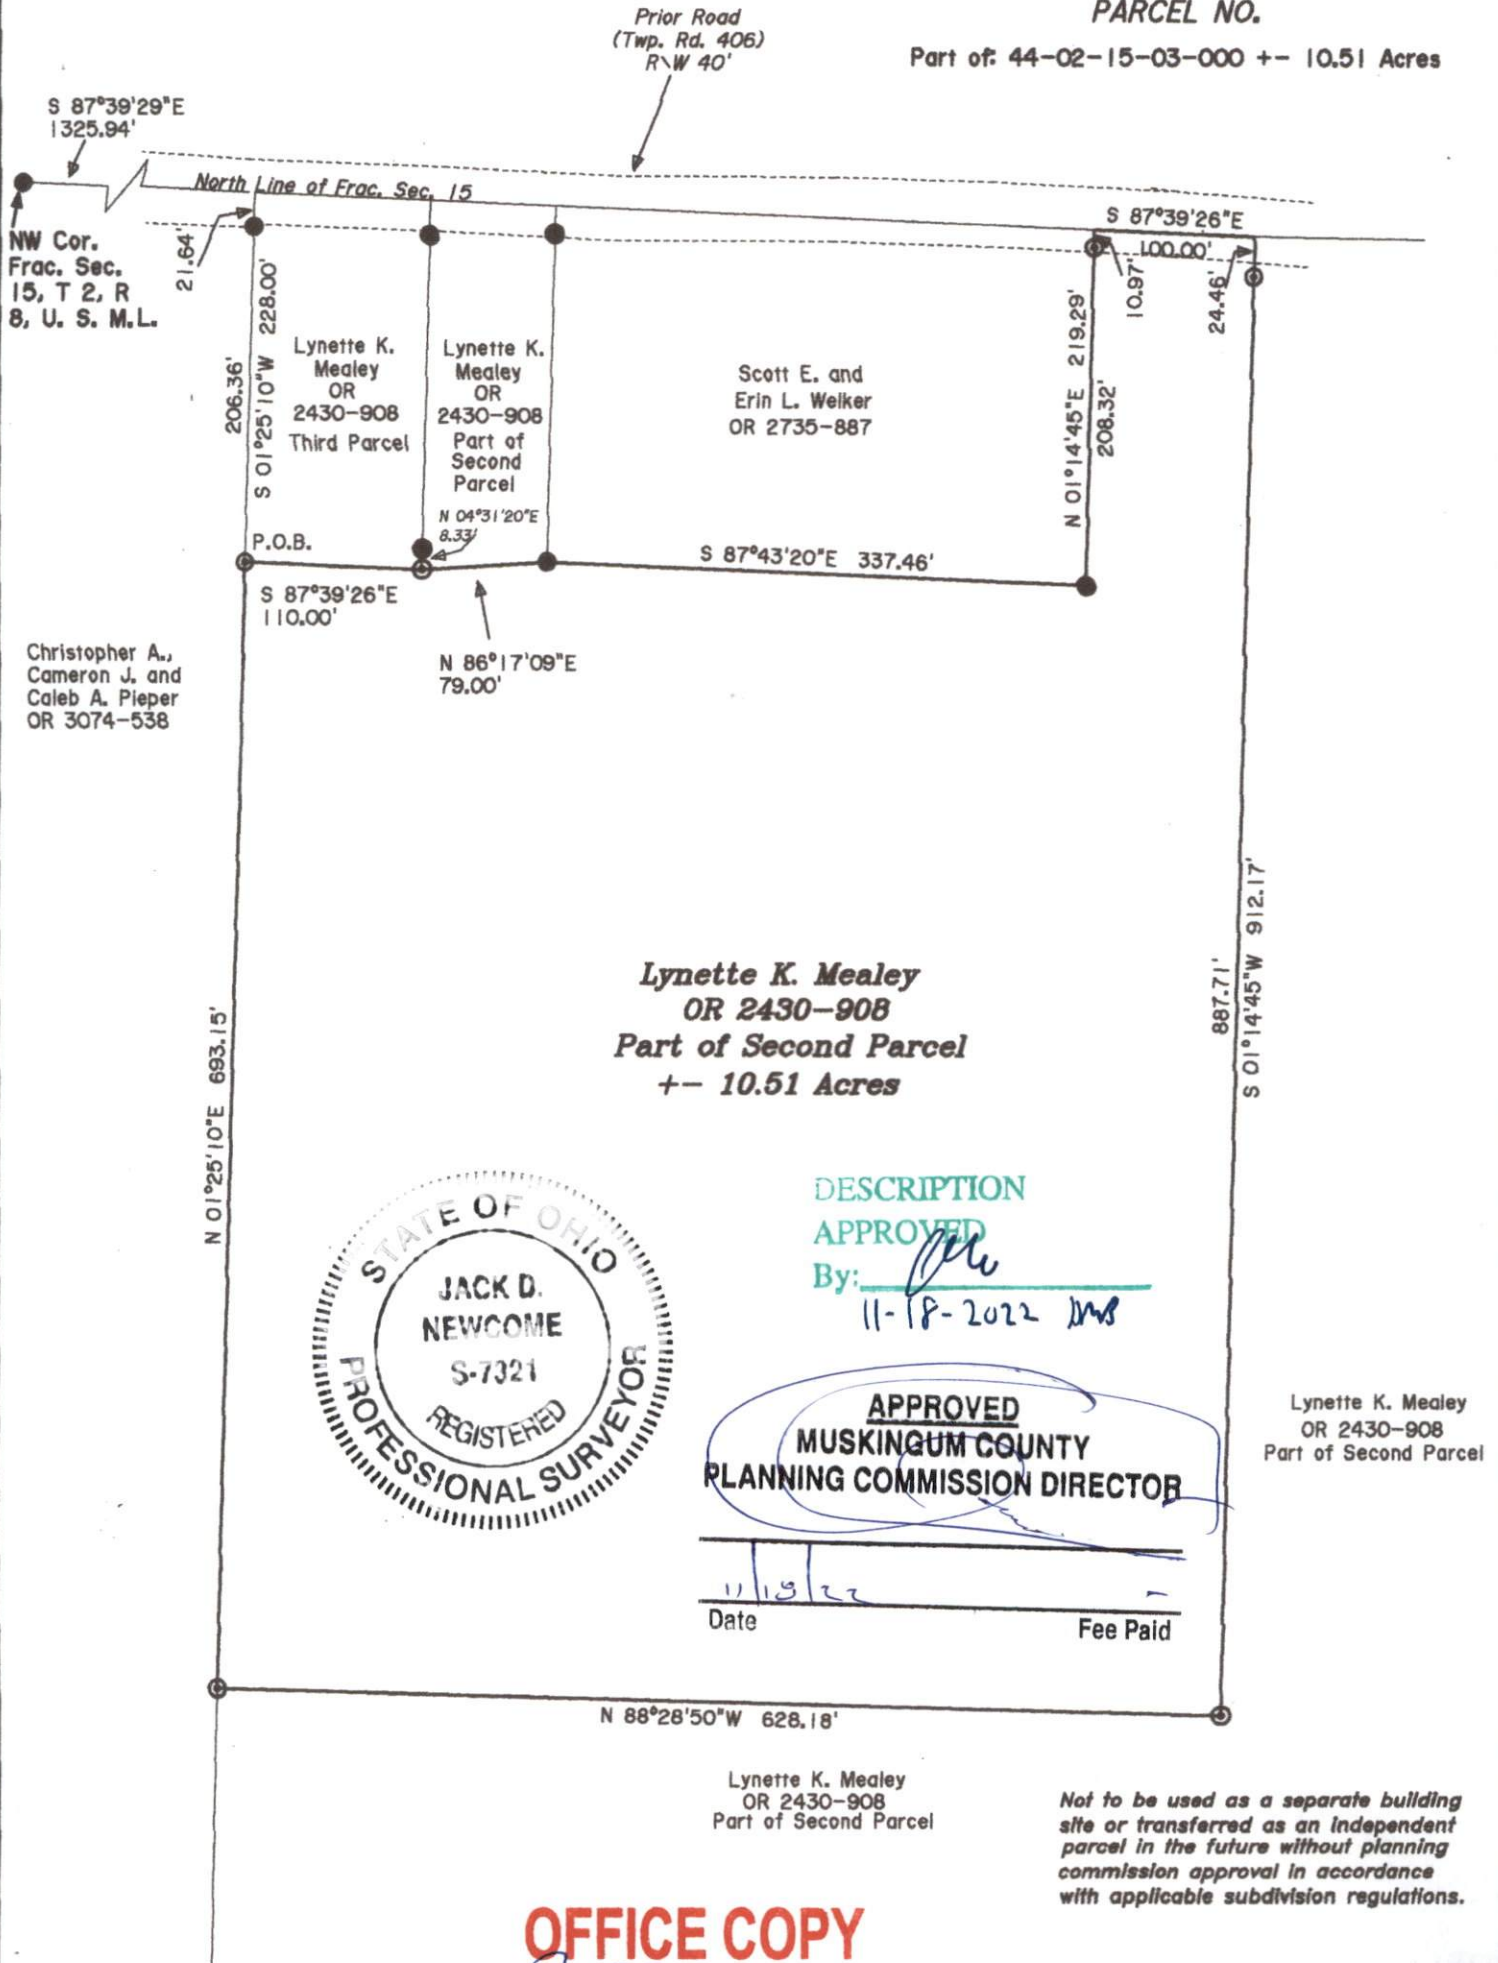

DESCRIPTION

APPROVED

By: *[Signature]*
11-18-2022 *[Signature]*

APPROVED
MUSKINGUM COUNTY
PLANNING COMMISSION DIRECTOR

Date

Fee Paid

Lynette K. Mealey
OR 2430-908
Part of Second Parcel

Lynette K. Mealey
OR 2430-908
Part of Second Parcel

Not to be used as a separate building site or transferred as an independent parcel in the future without planning commission approval in accordance with applicable subdivision regulations.

OFFICE COPY

NOT RECORDABLE
[Signature]
Jack D. Newcome Date

Reg. Surveyor No. 7321

Newcome Surveying Company
8515 Ballard Road
Nashport, Ohio
740-452-5796