

44-14-02-13-000 A

SITUATED IN:

State of Ohio, County of Muskingum, Township of Muskingum, being a part of Lot 6 Plow Share Acres Subdivision Pl. Bk. 12 Pg. 62 and 63, Military Lot 7, Quarter Township 3, Township 2, Range 8, United States Military Lands

BASIS OF BEARINGS

Bearings are based on the Ohio State Plane Coordinate System, NAD 83, South Zone, Grid North, as per GPS observations

PARCEL NO.

Part of: 44-14-02-13-000
±1.81 Acres

NW Cor. Lot 6,
Plow Share Acres Sub.,
Pl. Bk. 12 Pg. 62 & 63




OFFICE COPY

NOT RECORDABLE

Jack D. Newcome
Date *9-9-20*

Reg. Surveyor No. 7321

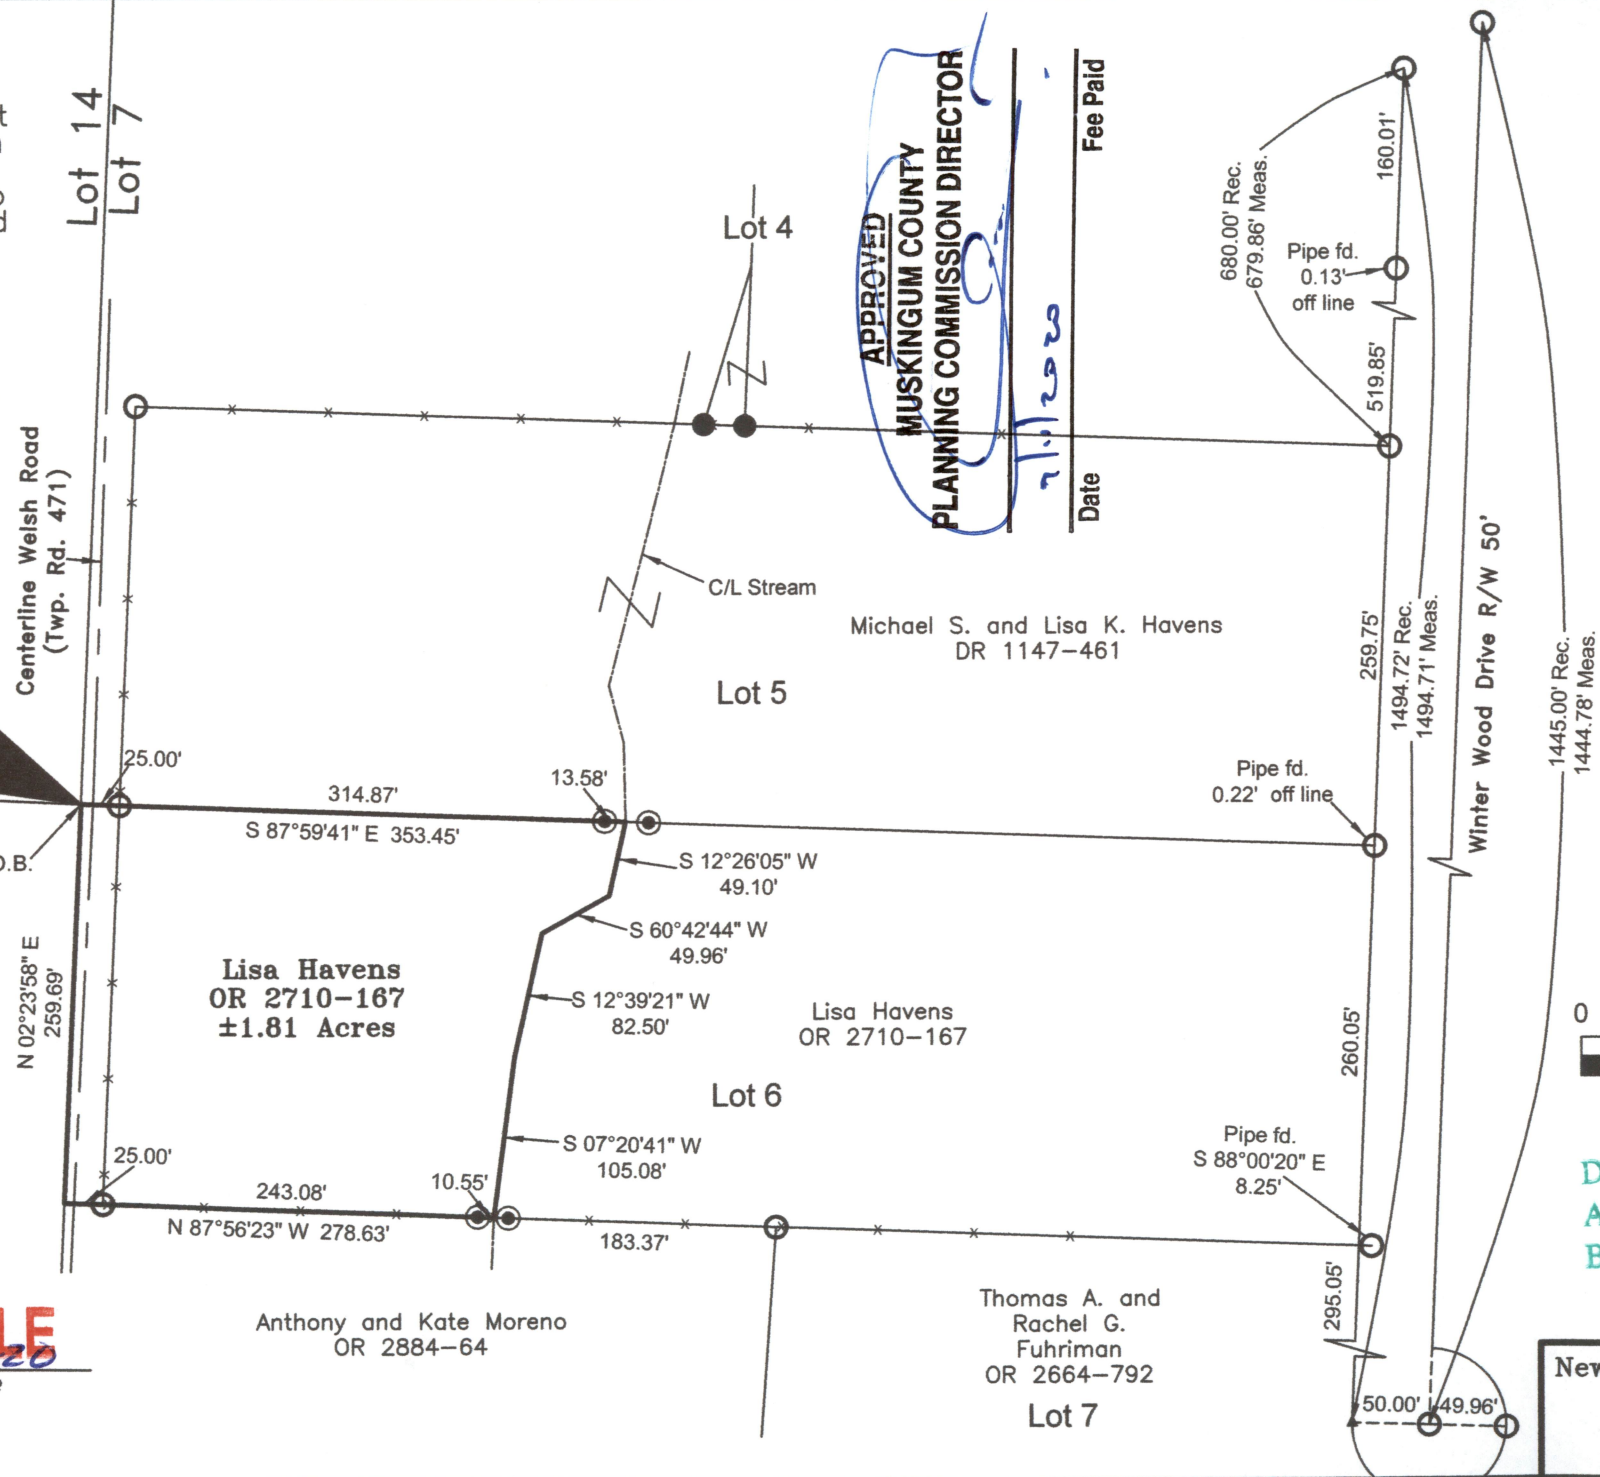


APPROVED
MUSKINGUM COUNTY
PLANNING COMMISSION DIRECTOR

Fee Paid
Date

LEGEND

- Iron Pin Set 5/8" rebar
- Iron Pin Found
- ⊞ Stone Found
- Axle Found
- Iron Pipe Found 3/4"
- *—*— Fence Line
- ▲ Calc. Point

REFERENCES
All deed Ref.
shown on this
plat

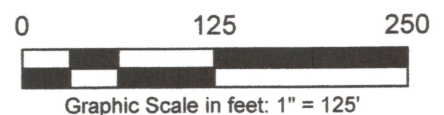

DESCRIPTION
APPROVED
By: *R. J. Nichols*

Newcome Surveying Company
6515 Ballard Road
Nashport, Ohio 43830
740-452-5796