


88°36'21"W 530.66'

Northeast Corner of Lot #4

N89°27'E 100'

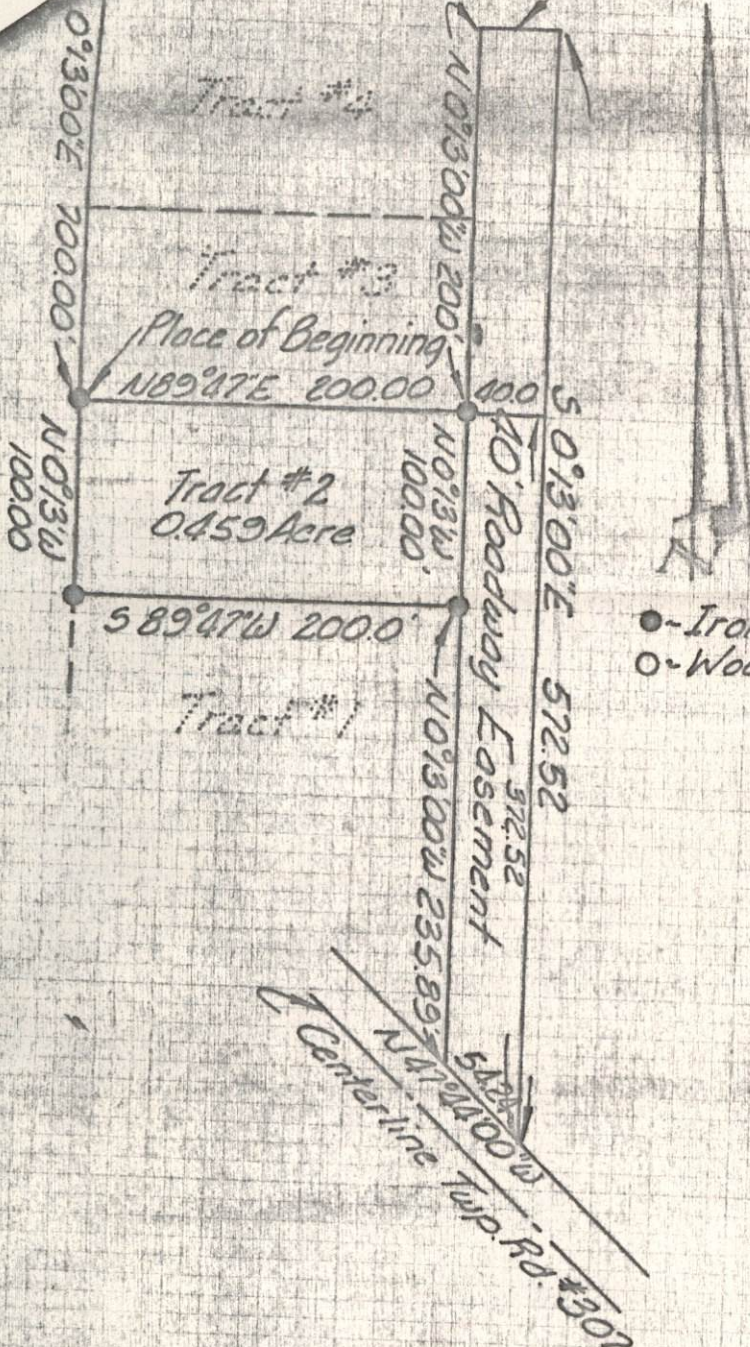

Being a part of Lot #4 in the 3rd Quarter of the 2nd Township in the 8th Range of the United States Military Lands, Muskingum Township, Musk. County, Ohio.

Approved this 15th day of March 1976 by the Muskingum County Commissioners.

E. Dee Sherk

Southwestern
Commissioners

Approved this 15th day of March 1976 by the Muskingum County Health Department.

Nicholas Scialdini
Sanitarian

I hereby certify the above plat and survey to be correct as prepared by me, this 14th day of March 1976

W. J. Biedenbach
W. J. Biedenbach
Reg. Surveyor #5718

Survey for: <i>George Wilson</i>		OFFICE COPY ENGINEERING & SURVEYING NOT RECORDABLE	
REVISIONS			
ROUTE #8 BOX 258 NEWARK, OHIO 43055 PHONE (614) 763-4553	SCALE ~ 1"=100'	DR. BY ~ DFS	DRAWING NO.
PHONE (614) 453-0424	DATE ~ 11-24-75	CK'D. BY ~ DFS	3152-11-75

MUSK
3-14