

SITUATED IN

The State of Ohio, County of Muskingum
Township of Muskingum, SE Qtr. of
Sec. 20, T2, R8.

BASIS OF BEARING


Bearings & distances are based on State Plane Grid Coordinates,
NAD83, Ohio South, per GPS Observation.

REFERENCES

* As Noted on Plat
www.muskingumcountyauditor.org
www.mceo.org
<http://recorder.muskingumcounty.org>

LEGEND

- Iron Pin Found
- Z— Property Hook
- ⊙ Iron Pin Set
- Axle Found
- F.O.P. Found out of Position
- ⊕ PK Nail Found
- Pipe Found
- ⊠ Stone Found

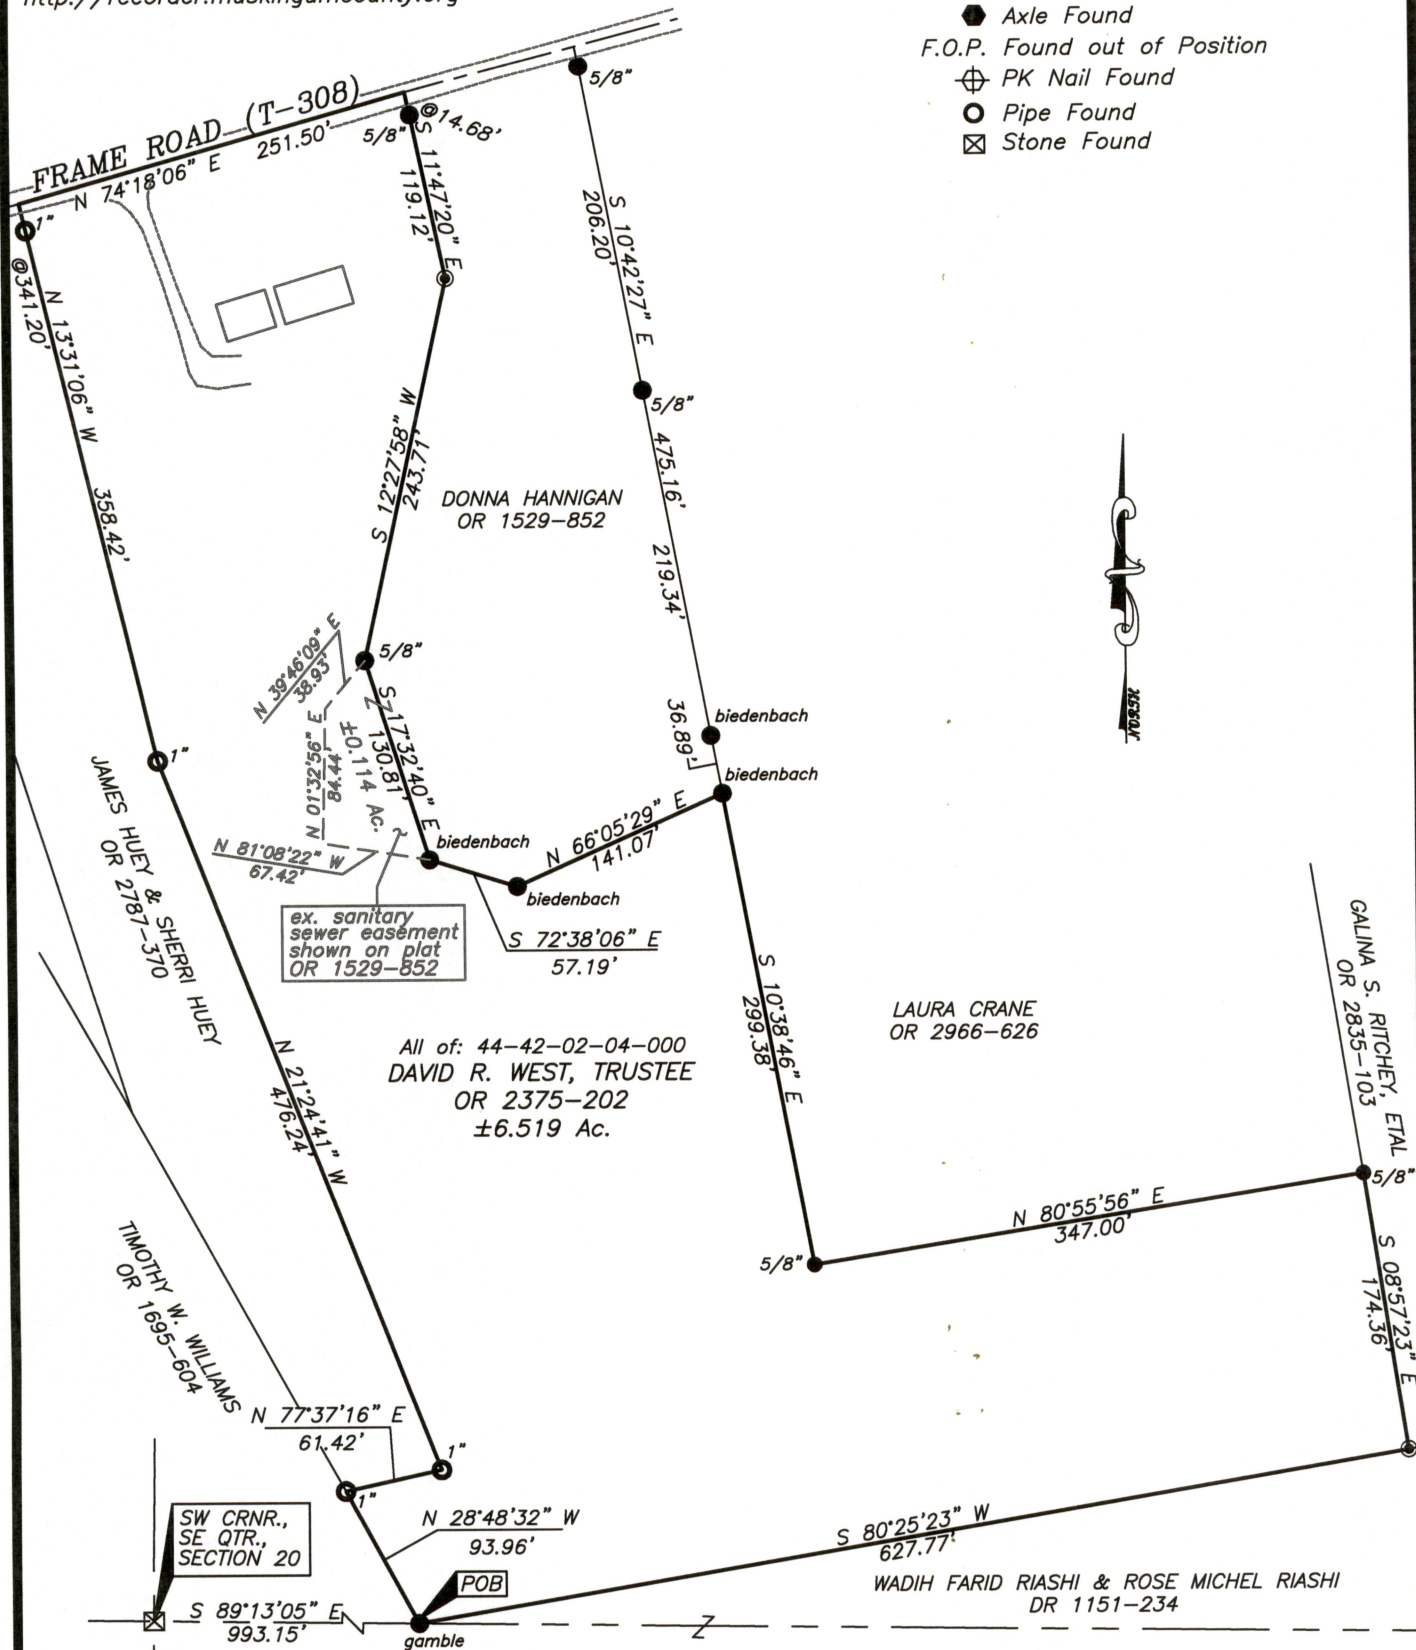

**OFFICE COPY
NOT RECORDABLE**

Brian Kelly McPeck
Reg. Surveyor No. 8517

Date



DESCRIPTION
APPROVED

By: 11/13/13/W2

GRAPHIC SCALE



(IN FEET)

1 inch = 120 ft.

This plat was prepared by McPeck Land Surveying, LLC
in accordance with Chapter 4733-37 of the Administrative Code,
and is intended to be used for the legal transfer of the property
described and does not intend to describe all or any easements of
record, nor encroachments unless otherwise intended.