

SNR
N/A

**DESCRIPTION FOR RICHVALE ROAD EXTENDED
RIGHT OF WAY**

Situated in the State of Ohio, County of Muskingum, Township of Muskingum, bounded and described as follows:

Commencing at an iron pin found at the northwest corner of the southwest corner of Section 22, Township 2, Range 8, United States Military Lands; thence along the north line of said section quarter South 88 degrees 18 minutes 56 seconds East 1258.23 feet to a point in the new centerline of S.R. 60; thence continuing along the north line of said section quarter South 87 degrees 33 minutes 21 seconds East 1410.57 feet to a point in the centerline of Richvale Rd., also being the northeast corner of said quarter section; thence along the east section line South 01 degrees 28 minutes 32 seconds West 25.00 feet to an iron pin, the principle place of beginning;

thence continuing along the east section line South 01 degrees 28 minutes 32 seconds West 5.00 feet to a point on the new south right of way line of Richvale Road; thence North 88 degrees 04 minutes 16 seconds West 1111.90 feet to a point; thence North 87 degrees 33 minutes 21 seconds West 180.09 feet to a point on the east right of way of S.R. 60; thence along the right of way of S.R. 60 North 10 degrees 35 minutes 46 seconds East 15.15 feet to a point on the existing right of way of Richvale Road; thence along the existing right of way of Richvale Road South 87 degrees 33 minutes 21 seconds East 1289.71 feet to the place of beginning, containing 0.32 acres, more or less, subject to all legal road right of ways and applicable easements, written or implied.

This description is written on December 8, 1999 by Douglas R. Davis (Reg. Surv.No. 7972) and is based on record documents.

~~OFFICE COPY
NOT RECORDABLE~~

Douglas R. Davis
Reg. Surv. No. 7972

12/13/99
Date



**OFFICE COPY
NOT RECORDABLE**

DESCRIPTION AFFIXED
FOR ADMINISTRATIVE
BY *[Signature]*

12-21-99

PLAT OF SURVEY FOR KATHLEEN WILKINSON

STATE OF OHIO
 MUSKINGUM COUNTY, MUSKINGUM TOWNSHIP
 SOUTHWEST QUARTER OF SECTION 22
 TOWNSHIP 2, RANGE 8,
 UNITED STATES MILITARY LANDS

DADECO
 ENGINEERING

320 SKYLINE DRIVE
 ZANESVILLE, OHIO 43701
 (740) 452-7267

I HEREBY CERTIFY THIS
 PLAT TO BE CORRECT
 AS SURVEYED BY DADECO
 ENGINEERING JULY 1, 1999

BASIS OF BEARING:
 BEARINGS SHOWN HEREON ARE TO AN ASSUMED MERIDIAN
 AND ARE USED TO DENOTE ANGLES ONLY.
 BEARINGS ARE BASED ON THE NEW CENTERLINE OF S.R. 60,
 MORE SPECIFICALLY THE BEARING BETWEEN CENTERLINE STA.
 1230+62.97 AND CENTERLINE STA. 1240+83.88
 AS BEING NORTH 15 DEGREES 16 MINUTES 11 SECONDS EAST.

PERTINENT DOCUMENTS AND SURVEYS USED:
 1. DEED REFERENCES SHOWN
 2. TAX MAPS
 3. SURVEY RECORDS FOUND IN THE MUSKINGUM
 COUNTY ENGINEERS OFFICE, ZANESVILLE, OHIO

PART OF PARCEL NO. : 44-44-48-01-18

OAKWOOD NORTH II
 PLAT BOOK 12, PG. 51

**OFFICE COPY
 NOT RECORDABLE**

**OFFICE COPY
 NOT RECORDABLE**


DOUGLAS R. DAVIS
 S7972

KATHLEEN
 WILKINSON
 PLAT OF SURVEY


DESCRIPTION APPROVED
 FOR AUDITOR'S RECORD
 BY *[Signature]*
 12-21-99

LEGEND

- IRON PIN OR IRON PIPE FOUND
- ⊙ IRON PIN SET 1/4" X 30" W/CAP
- - - EXISTING FENCE
- POINT
- T-POST FOUND

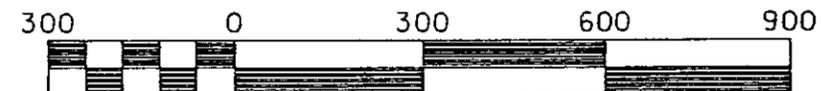

Scale 1" = 300'

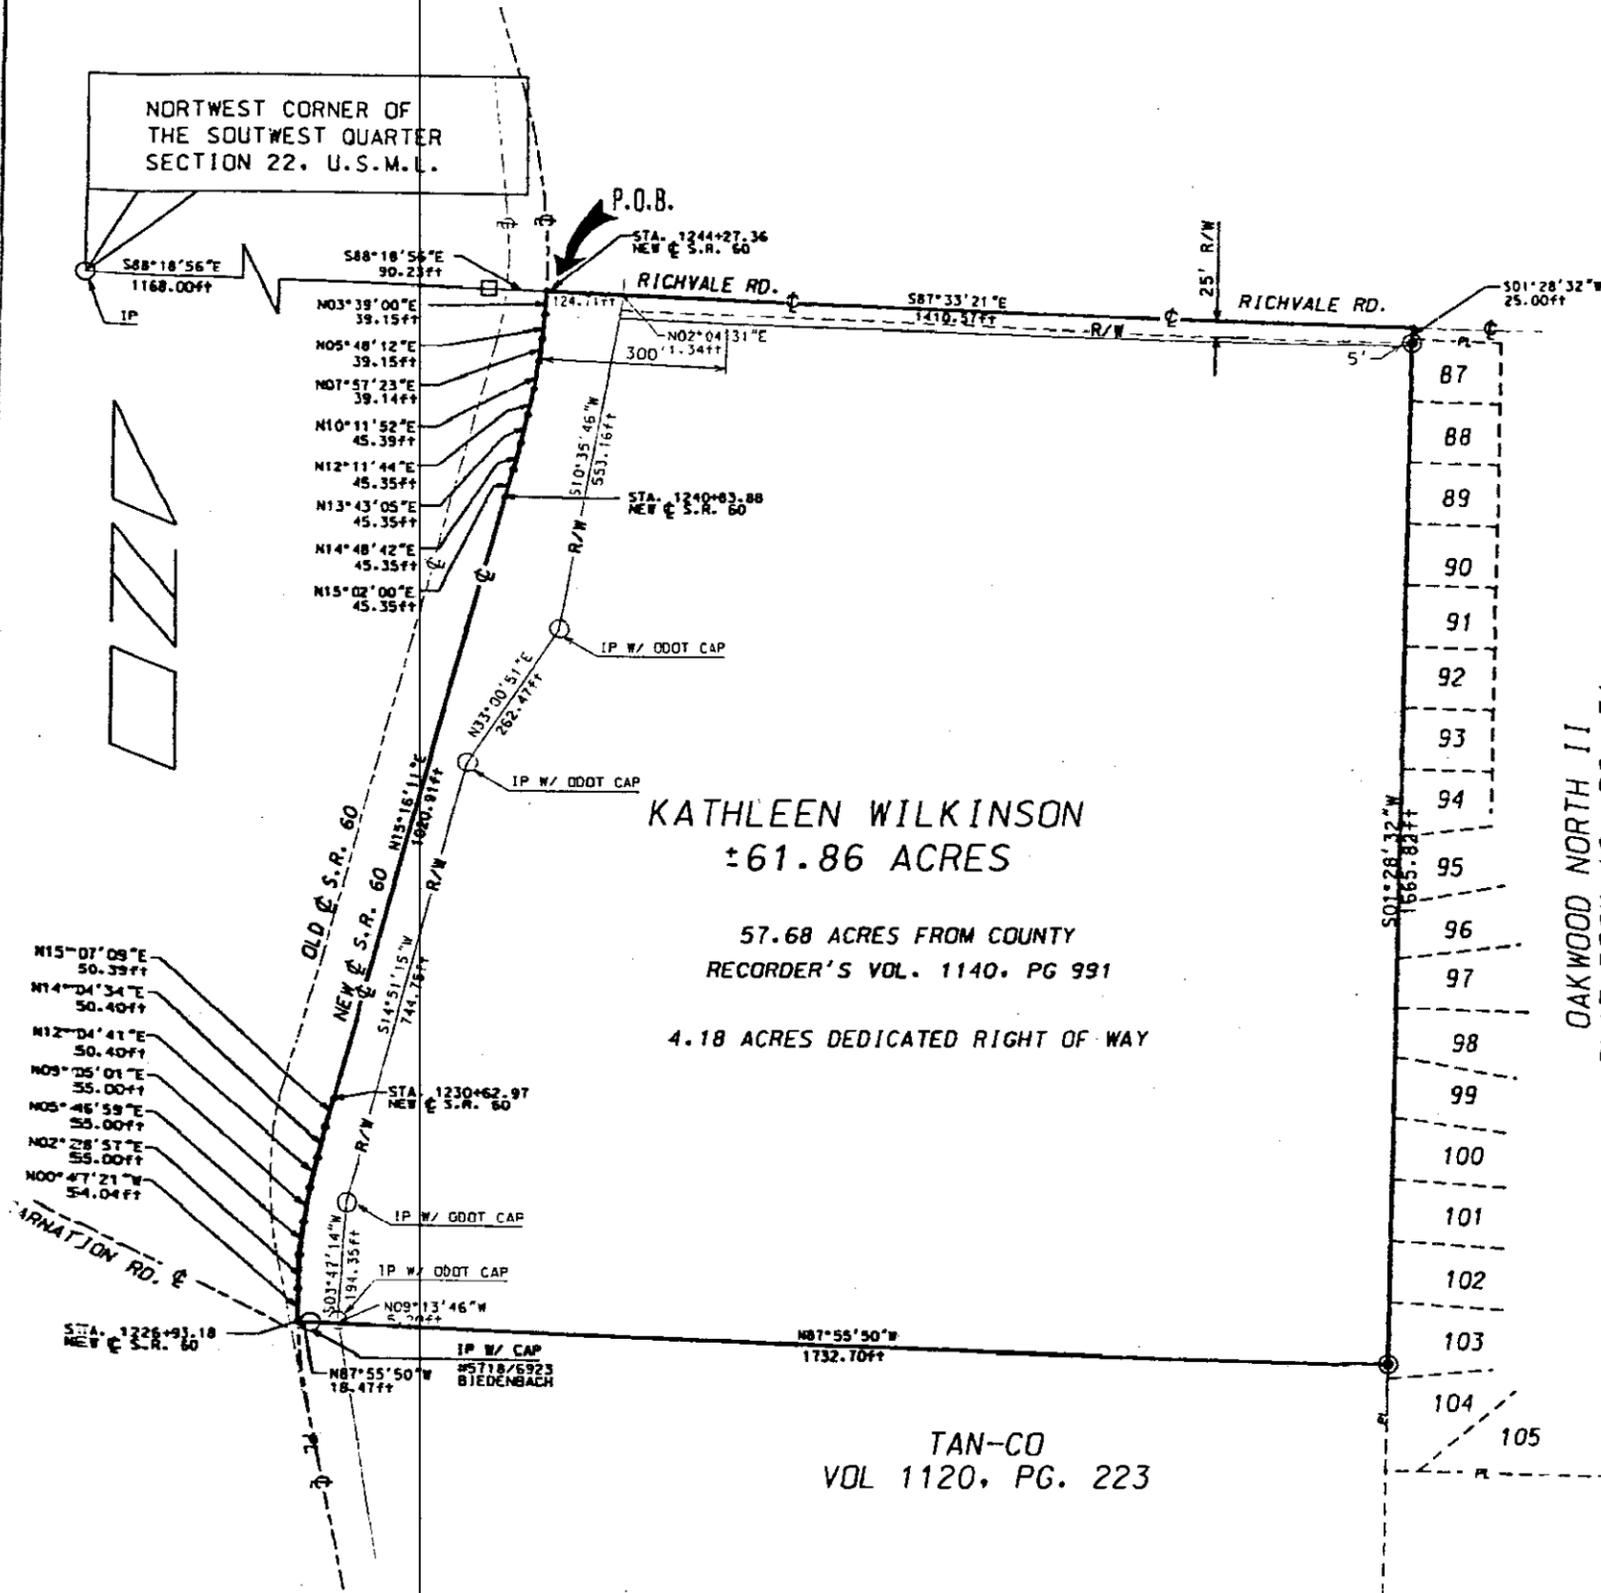

KATHLEEN WILKINSON
 ±61.86 ACRES

57.68 ACRES FROM COUNTY
 RECORDER'S VOL. 1140, PG 991

4.18 ACRES DEDICATED RIGHT OF WAY

TAN-CO
 VOL 1120, PG. 223