

TANCO
Maple Creek North Lot 5
auditors parcel number 44-44-48-01-18-001 (part)

BEING A PART OF THE 22.237 MORE OR LESS ACRE TRACT CONVEYED TO TANCO BY DEED RECORDED IN VOLUME 1102 PAGE 464 OF THE MUSKINGUM COUNTY DEED RECORDS; SITUATED IN THE SOUTHWEST QUARTER OF SECTION 22, TOWNSHIP 2, RANGE 8, OF THE UNITED STATES MILITARY LANDS, MUSKINGUM TOWNSHIP, MUSKINGUM COUNTY, OHIO AND BEING FURTHER DESCRIBED AS FOLLOWS:

COMMENCING AT AN EXISTING STONE AT THE SOUTHEAST CORNER OF THE SAID SOUTHWEST QUARTER; THENCE WITH THE EAST LINE OF THE SAID SOUTHWEST QUARTER, NORTH 00 DEGREES 02 MINUTES 41 SECONDS WEST 600.00 FEET TO AN EXISTING IRON PIN (5/8 INCH REBAR), SAID POINT BEING SOUTH 00 DEGREES 02 MINUTES 41 SECONDS EAST 205.78 FEET FROM AN EXISTING IRON PIN (3/4 ID PIPE); THENCE LEAVING THE SAID EAST LINE AND WITH THE NORTH LINE OF THE SAID TANCO TRACT (VOLUME 1102, PAGE 464), NORTH 89 DEGREES 30 MINUTES 09 SECONDS WEST 808.63 FEET TO AN IRON PIN SET, SAID POINT BEING THE PLACE OF BEGINNING OF THE TRACT HEREIN INTENDED TO BE DESCRIBED; THENCE LEAVING THE SAID NORTH LINE, SOUTH 00 DEGREES 29 MINUTES 51 SECONDS WEST 260.35 FEET TO AN IRON PIN SET ON THE NORTH LINE OF MAPLE CREEK DRIVE AS RECORDED IN PLAT BOOK 17, PAGE 14 OF THE MUSKINGUM COUNTY PLAT RECORDS; THENCE WITH THE NORTH LINE OF THE SAID MAPLE CREEK DRIVE AND THE EAST LINE OF COUNTY VIEW DRIVE (PLAT BOOK 17, PAGE 14) THE NEXT THREE COURSES AND DISTANCES:

- 1) SOUTH 88 DEGREES 20 MINUTES 44 SECONDS WEST 114.14 FEET TO AN IRON PIN SET;
- 2) WITH A CURVE TO THE RIGHT HAVING A RADIUS OF 25.00 FEET (CHORD BEARING NORTH 45 DEGREES 34 MINUTES 42 SECONDS WEST 36.01 FEET) AN ARC DISTANCE OF 40.21 FEET TO AN IRON PIN SET;
- 3) NORTH 00 DEGREES 29 MINUTES 51 SECONDS EAST 239.65 FEET TO AN IRON PIN SET ON THE NORTH LINE OF THE ABOVE SAID TANCO TRACT; THENCE WITH THE SAID NORTH LINE, SOUTH 89 DEGREES 30 MINUTES 09 SECONDS EAST 140.00 FEET TO THE PLACE OF BEGINNING.

CONTAINING 0.842 MORE OR LESS ACRES, SUBJECT TO ALL APPLICABLE EASEMENTS (WHICH INCLUDES A 30 FOOT WIDE UTILITY EASEMENT ALONG THE NORTH LINE, OF THE ABOVE DESCRIBED TRACT).

ALL IRON PINS SET ARE 5/8 INCH X 30 INCH REBAR WITH PLASTIC IDENTIFICATION CAPS (BIEDENBACH PS5718-PS6923).

BEARINGS ARE BASED ON THE EASTERLY LINE OF IDLEWOOD NUMBER 2 SUBDIVISION AS RECORDED IN PLAT BOOK 14, PAGE 97 OF THE MUSKINGUM COUNTY PLAT RECORDS.

I HEREBY CERTIFY TO THE BEST OF MY KNOWLEDGE AND BELIEF THE SURVEY AND DESCRIPTION TO BE CORRECT AS PREPARED BY ME, THIS 19TH DAY OF FEBRUARY 1997.

OFFICE COPY
NOT RECORDABLE
REGISTERED SURVEYOR



DESCRIPTION APPROVED
FOR AUDITORS TRANSFER
BY *ALB*
4-1-98

SURVEY OF LOT 5 OF MAPLE CREEK NORTH

AUDITORS PARCEL NUMBER
44-44-48-01-18-001 (PART)


BEING A PART OF THE SOUTHWEST QUARTER OF SECTION 22,
TOWNSHIP 2, RANGE 8, OF THE UNITED STATES MILITARY LANDS,
MUSKINGUM TOWNSHIP, MUSKINGUM COUNTY, OHIO

BEARINGS ARE BASED ON THE EASTERLY LINE OF IDLEWOOD
No. 2 SUBDIVISION AS RECORDED IN PLAT BOOK 14, PAGE 97
OF THE MUSKINGUM COUNTY PLAT RECORDS

LEGEND

- IRON PIN FOUND
- ⊙ IRON PIN SET
(5/8" REBAR W/CAP)
- ANGLE POINTS
- EXISTING STONE

RESEARCH:
MUSKINGUM CO. TAX MAP
DEED VOL. 878, PG. 44
DEED VOL. 728, PG. 257
DEED VOL. 830, PG. 114
DEED VOL. 828, PG. 130
DEED VOL. 586, PG. 858
DEED VOL. 589, PG. 841
DEED VOL. 469, PG. 577
DEED VOL. 987, PG. 551
DEED VOL. 553, PG. 888
ASH MEADOWS SUB. PLAT
IDLEWOOD SUB. PLAT

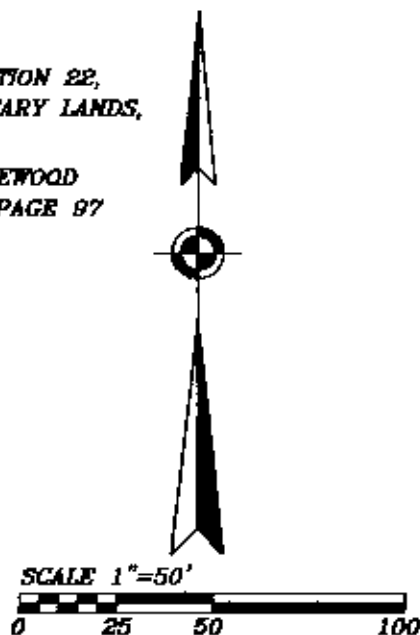

TAN-CO.
VOL. 1102, PG. 484

LOT 4

COUNTRY VIEW DRIVE (50')

N.00°29'51"W. 839.85'

DESCRIPTION APPROVED
FOR AUDITORS TRANSFER
BY APL
4-1-98

TAN-CO.
VOL. 1102, PG. 484

LOT 5
0.842 ± ACRES

40' BUILDING
SETBACK LINE

S.88°20'44"W. 114.14'

MAPLE CREEK DRIVE (50')
P.B. 17, PG. 14

CB=N.45°34'42"W.
CL=38.01'
ARC=40.21'
R=25.00'

TAN-CO.
VOL. 1102, PG. 484

LOT 8


N.00°02'41"W. 800.00'

SOUTHEAST CORNER
SOUTHWEST QUARTER
SECTION 22

I HEREBY CERTIFY TO THE BEST OF MY
KNOWLEDGE AND BELIEF THE ABOVE PLAT AND
SURVEY TO BE CORRECT AS PREPARED BY ME
THIS 19th DAY OF FEBRUARY, 1997.

OFFICE COPY

W.J. BIEDENBACH
REGISTERED SURVEYOR 75718

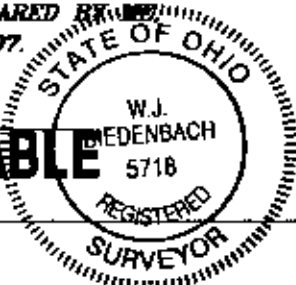

W.J. BIEDENBACH & ASSOC.
SURVEYING & MAPPING
ZANESVILLE, OHIO
(614) 453-4850

DRAWN BY:
AJS

DATE:
02-19-97

SCALE:
1"=50'

CHECKED BY:
WJB

JOB NO:
3900

DRAWING NO:
D:\3569\TAN_05