


• ~ Iron Pins

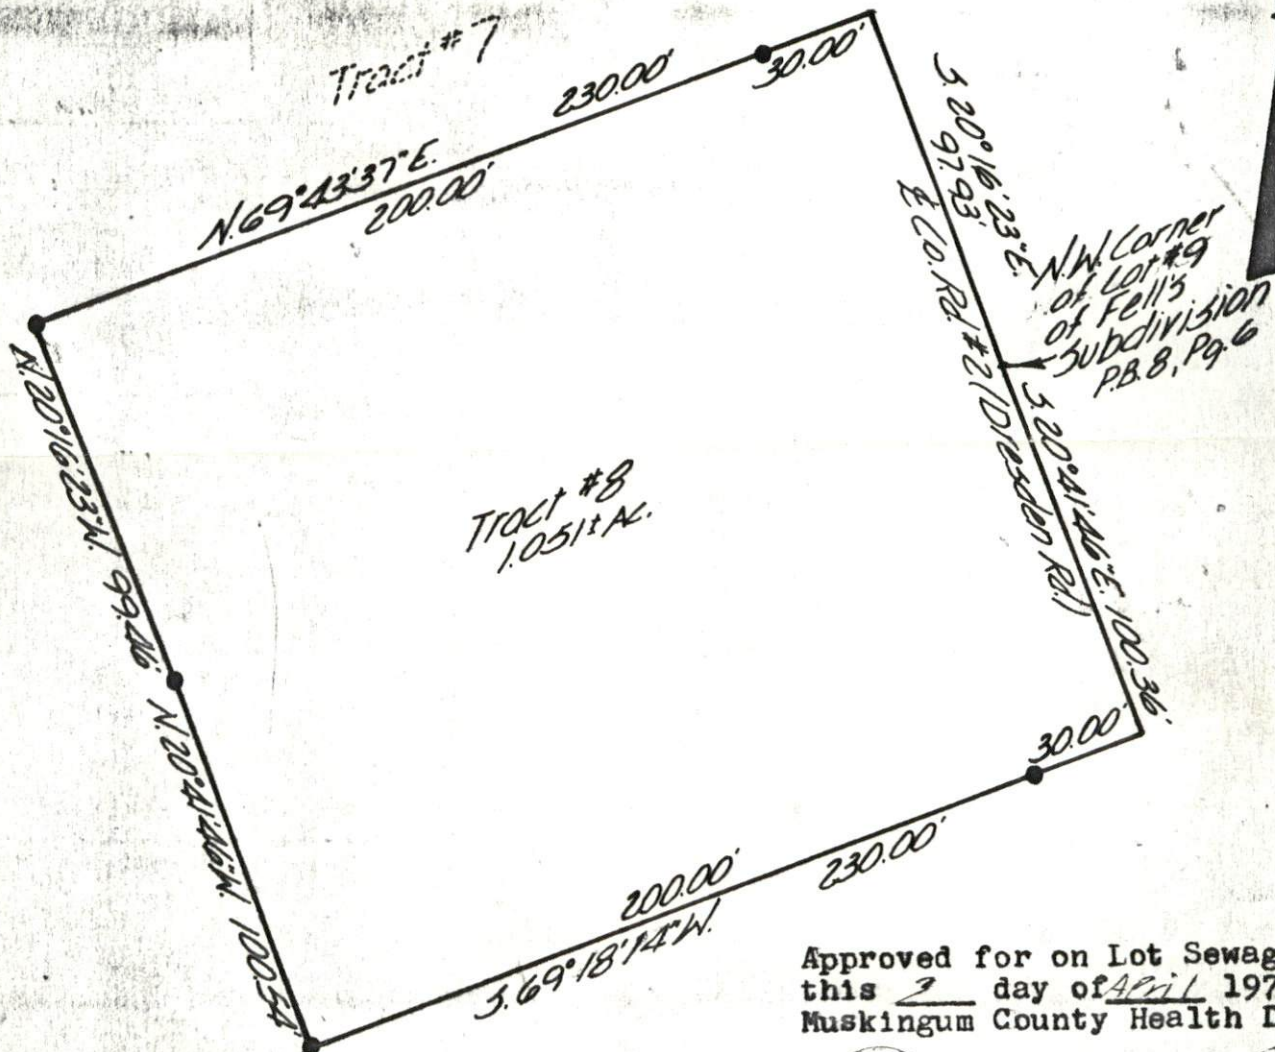

Being a part of the Southeast Quarter of Section 21, Township 2, Range 8, Muskingum Township, Muskingum County, Ohio.

I hereby certify the above plat to be correct as surveyed by me this 3rd day of April 1978.

OFFICE COPY

W. J. Biedenbach
NOT RECORDED
 W. J. Biedenbach
 Reg. Surveyor No. 5718

Approved for on Lot Sewage this 2 day of April 1978.
 Muskingum County Health Dept.

By *Dana F. Knisch*
Secretary

Approved for Transfer
 Date April 3, 1978
 Muskingum County Commissioners

Neil G. Gibson
Paul H. Schmitt

W. J. BIEDENBACH & ASSO
 Surveying & Mapping
 3120 Lisa Ln. Zanesville, Ohio 43
 (614) 453-4850

Drawn by: <i>MDN</i>	Date: <i>4-3</i>
Scale: <i>1"=50'</i>	Checked: <i>4</i>

DESCRIPTION APPROVED
 for Auditor's transfer

By *W. J. Jones* 4-10-78
 MUSKINGUM COUNTY
 ENGINEERING DEPARTMENT

MUSK
 5-20