



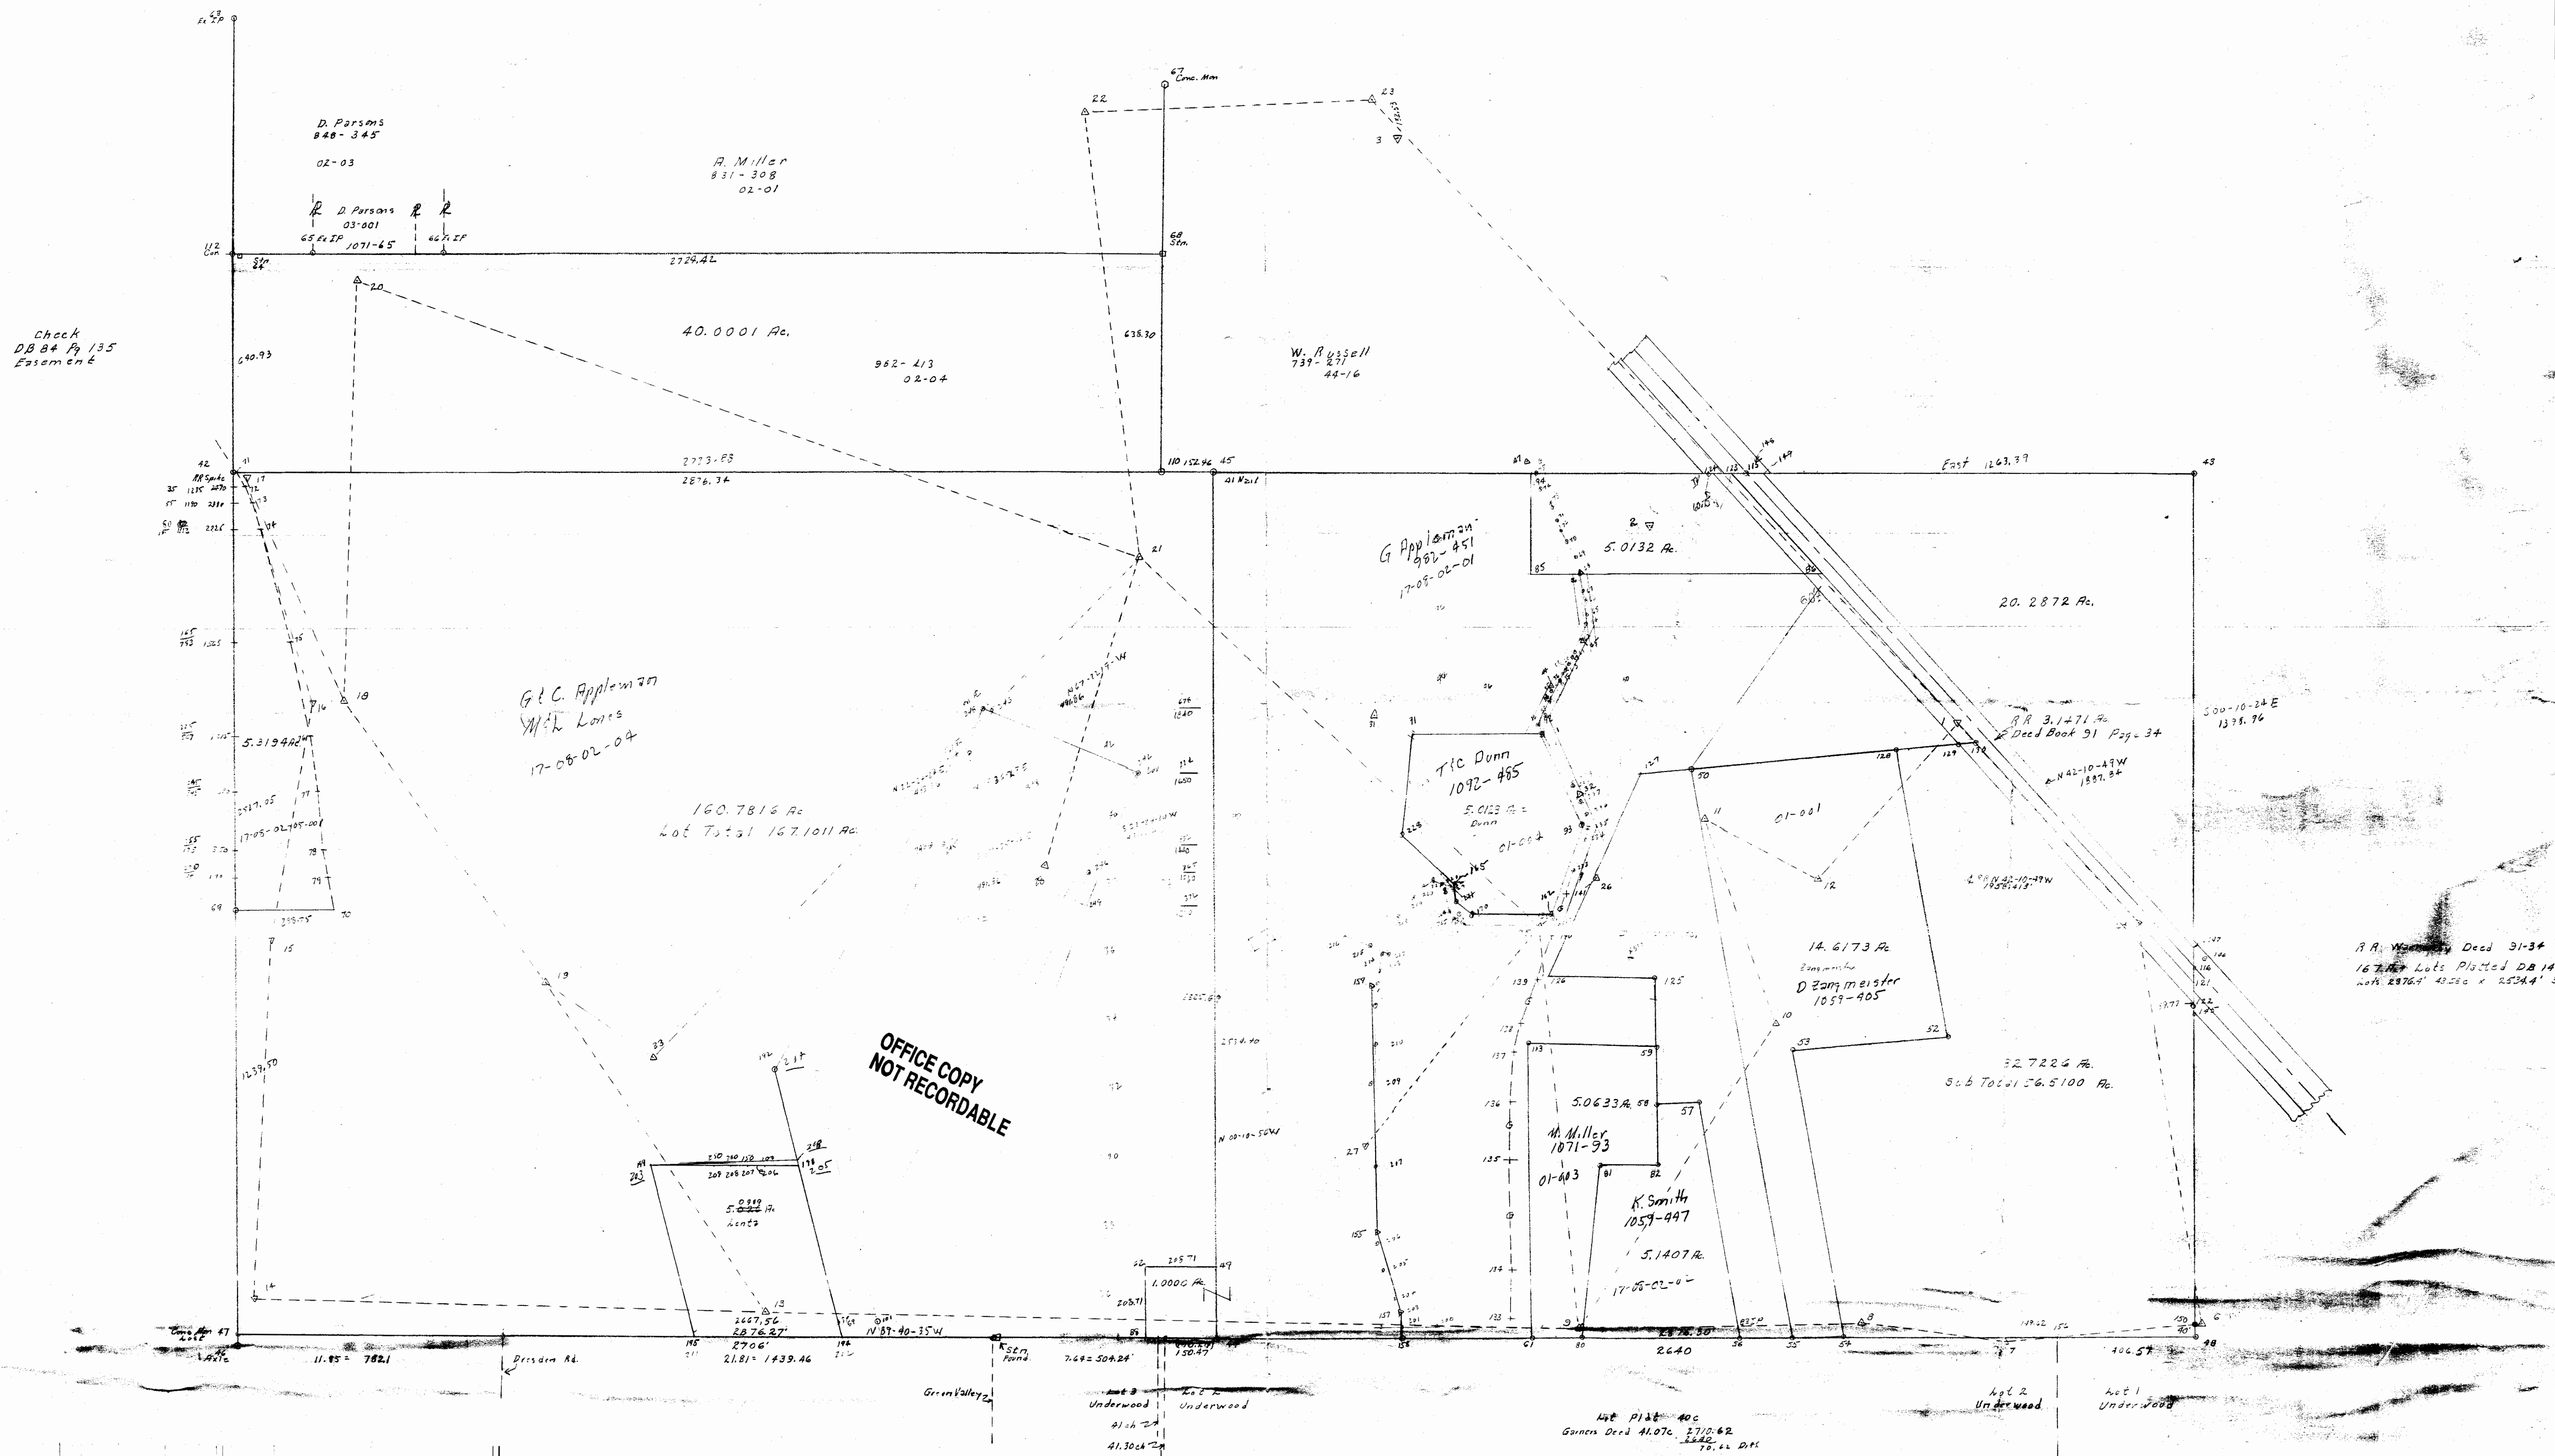

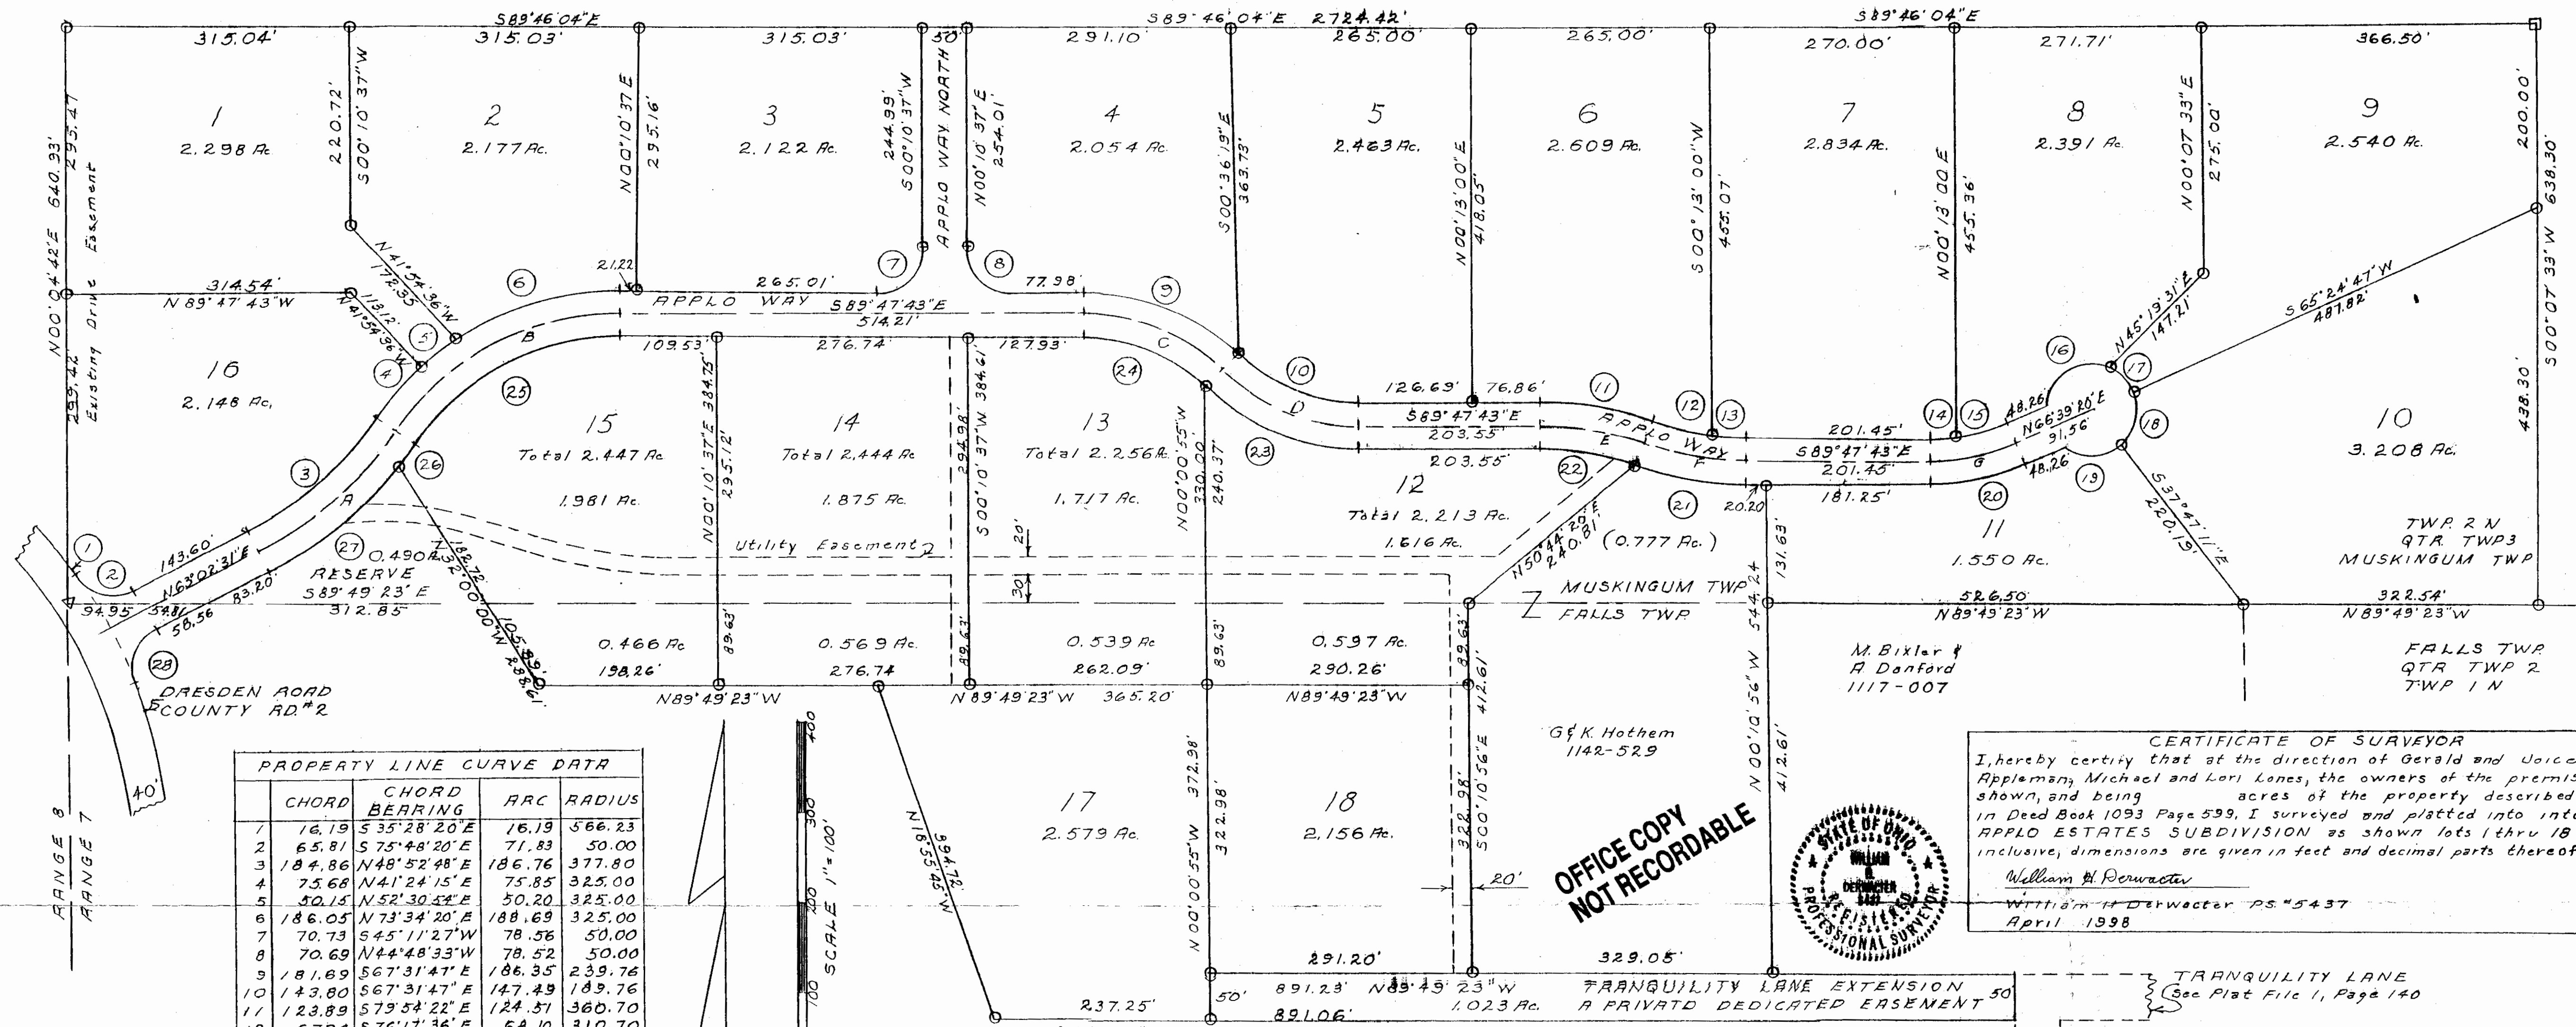

PROPERTY LINE CURVE DATA

CHORD	CHORD BEARING	ARC	RADIUS
1	16.19 S 35° 28' 20" E	16.19	566.23
2	65.81 S 75° 48' 20" E	71.83	50.00
3	184.86 N 48° 52' 48" E	186.76	377.80
4	75.68 N 41° 24' 15" E	75.85	325.00
5	50.15 N 52° 30' 54" E	50.20	325.00
6	186.05 N 73° 34' 20" E	188.69	325.00
7	70.73 S 45° 11' 27" W	78.56	50.00
8	70.69 N 44° 48' 33" W	78.52	50.00
9	181.89 S 67° 31' 47" E	186.35	239.76
10	143.80 S 67° 31' 47" E	147.49	189.76
11	123.89 S 79° 54' 22" E	124.51	360.70
12	67.96 S 76° 17' 36" E	68.10	310.70
13	39.13 S 86° 11' 21" E	39.16	310.70
14	29.57 N 86° 15' 42" E	29.59	215.00
15	58.59 N 74° 29' 13" E	58.77	215.00
16	78.85 N 58° 42' 02" E	90.84	50.00
17	38.00 S 46° 55' 18" E	38.98	50.00
18	62.12 S 13° 48' 18" W	67.02	50.00
19	60.49 S 89° 26' 04" W	64.96	50.00
20	108.15 S 78° 25' 48" W	108.92	265.00
21	123.89 N 79° 54' 22" W	124.51	360.70
22	106.72 N 79° 54' 22" W	107.25	310.70
23	181.69 N 67° 31' 46" W	186.35	239.76
24	143.80 N 67° 31' 46" W	147.48	189.76
25	256.03 S 62° 27' 42" W	266.32	275.00
26	26.62 S 36° 30' 04" W	26.62	427.80
27	183.42 S 50° 39' 46" W	184.56	427.80
28	66.78 S 21° 11' 10" W	73.05	50.00

- Stone Found
- ▽ Railroad Spike Found
- Iron Pin-Set 5/8" x 30" Ac-bar With Cap

CENTERLINE DATA

CURVE	STATION	ARC	CHORD	CHORD BEARING	RADIUS
INTC. TWP LINE	1+00.00		131.98		
A	2+31.98	139.12	197.10	N 48° 52' 48" E	402.80
B	4+31.10	290.53	279.31	N 62° 27' 42" E	300.00
PT	7+21.63				
C	12+35.83	166.92	162.75	S 67° 31' 47" E	214.76
D	14+02.75	166.92	162.75	S 67° 31' 47" E	214.76
PT	15+69.67				
E	17+73.22	115.88	115.31	S 79° 54' 22" E	335.70
F	18+89.10	115.88	115.31	S 79° 54' 22" E	335.70
PT	20+04.98				
G	22+06.43	98.64	97.95	N 78° 25' 48" E	240.00
PT	23+05.07		91.56		
MID. CUL-DE-SAC	23+96.69				

DESCRIPTION APPROVED FOR AUDITOR'S TRANSFER BY 11/2/08 6-23-98

MUSKINGUM TWP (44-58-02-04(alt))
 Lots 35.583 Ac.
 Applo Way 3.150 Ac.
 Reserve 0.490 Ac.
 FALLS TWP (17-08-02-04(PT))
 Lots 6.906 Ac.
 Tranquility Lane 1,023 Ac.
 Applo Way 0.145 Ac.

OFFICE COPY NOT RECORDABLE



CERTIFICATE OF SURVEYOR
 I, hereby certify that at the direction of Gerald and Joyce Appleman, Michael and Lori Lones, the owners of the premises shown, and being _____ acres of the property described in Deed Book 1093 Page 599, I surveyed and platted into into APPLO ESTATES SUBDIVISION as shown lots 1 thru 18 inclusive, dimensions are given in feet and decimal parts thereof.
 William H. DeWester
 William H. DeWester, P.S. 5437
 April 1998

DEDICATION
 We, the undersigned being the owners in all parties having any right of title or interest in the real estate shown, hereby certify that we have caused the same to be surveyed and platted into lots and roadways as shown. That said lots are numbered 1 through 18. That the foregoing real estate has been named APPLO ESTATES. That APPLO WAY and APPLO WAY NORTH are here dedicated to the public. That TRANQUILITY LANE extended shall be a private dedicated easement. Restrictions accompanying and a part of this plat shall apply whether specified in the conveyance or not.

GERALD L. APFLEMAN MICHAEL U. LONES WITNESS
 JOYCE L. APFLEMAN LORI L. LONES WITNESS

ACKNOWLEDGMENT
 Before me a Notary Public in and for said county, personally appeared Gerald L. Appleman, Joyce L. Appleman, Michael U. Lones and Lori L. Lones, who executed the foregoing instrument and acknowledged that they did sign said instrument and that it was of their free act and deed, in testimony whereof, I have hereunto subscribed my name and affixed my official seal at _____ day of _____, 1998.
 Notary Public, State of Ohio; My commission expires _____

SUBMITTED FOR ACCEPTANCE
 Date _____ Clerk, County Commissioners
 Approved and accepted under section 711.05 of the Ohio Revised Code of The State of Ohio in the least minimum specification for subdivision thoroughfares and drainage in Falls and Muskingum Townships must be met before application under section 711.091 is made

 Muskingum County Commissioners

APPROVED AND ACCEPTED by the Muskingum County Board of Health

APPLO ESTATES
 State of Ohio, County of Muskingum
 Falls Twp., Qtr. Twp. 2, Twp. 1 N, Range 7 W
 Muskingum Twp., Qtr. Twp. 3, Twp. 2 N, Range 7 W
 Prior Deed Vol. 1093, Page 599