


The State of Ohio, County of Muskingum, Township of Hopewell, SW Qtr. of Sec. 14, T18N, R15W and Township of Newton, NW Qtr., of Sec. 2, T17N, R15W.

CURVE	RADIUS	ARC LENGTH	CHORD LENGTH	CHORD BEARING	DELTA ANGLE
C1	156.31'	88.29'	87.12'	S 40°06'00" E	32°21'44"
C2	199.68'	170.55'	165.41'	S 50°07'31" E	48°56'14"
C3	513.73'	95.67'	95.53'	S 79°08'17" E	10°40'10"

- Iron Pin Found
- Pipe Found w/cap
- Z Property Hook
- ⊙ Iron Pin Set
- Iron Pin Set

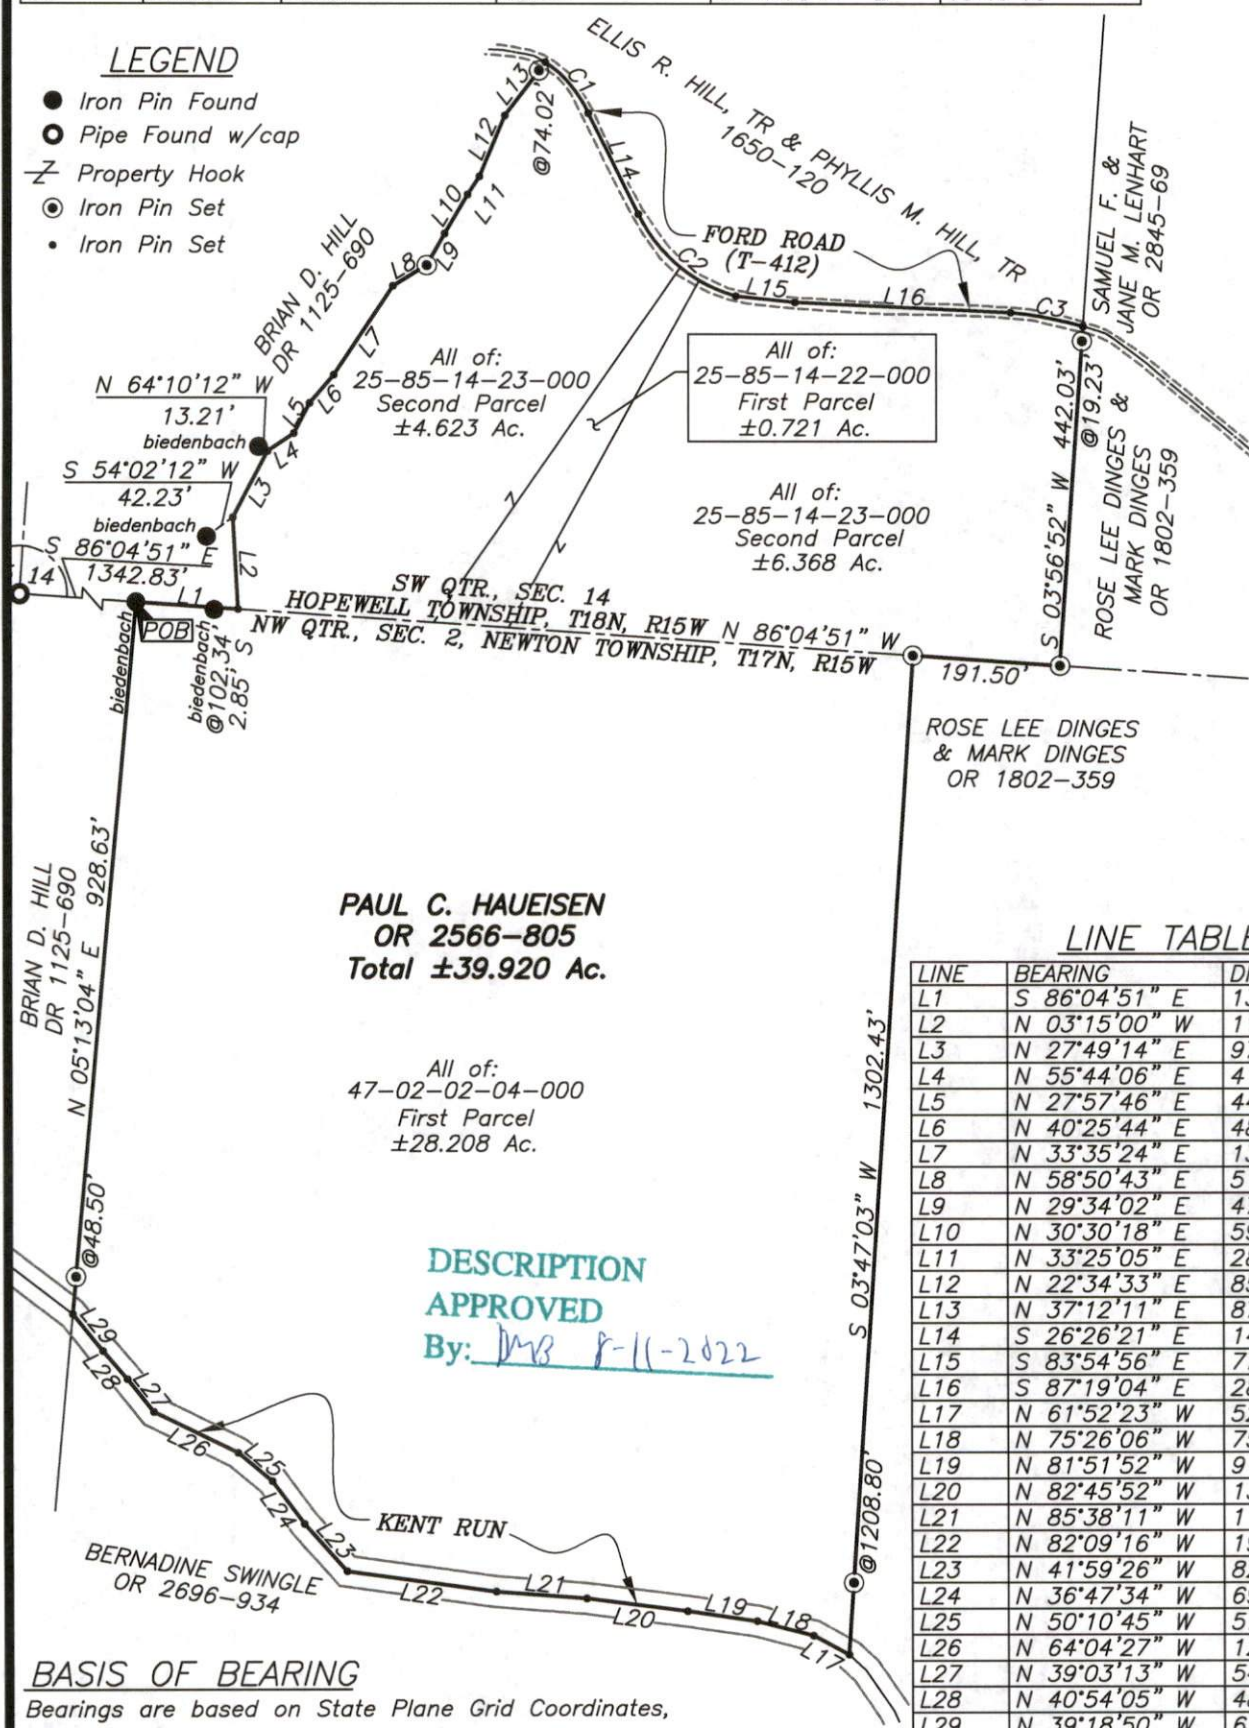

LINE	BEARING	DISTANCE
L1	S 86°04'51" E	133.34'
L2	N 03°15'00" W	119.15'
L3	N 27°49'14" E	97.51'
L4	N 55°44'06" E	41.02'
L5	N 27°57'46" E	44.32'
L6	N 40°25'44" E	48.31'
L7	N 33°35'24" E	138.91'
L8	N 58°50'43" E	51.62'
L9	N 29°34'02" E	47.09'
L10	N 30°30'18" E	59.04'
L11	N 33°25'05" E	28.12'
L12	N 22°34'33" E	85.99'
L13	N 37°12'11" E	87.80'
L14	S 26°26'21" E	146.93'
L15	S 83°54'56" E	77.54'
L16	S 87°19'04" E	281.38'
L17	N 61°52'23" W	52.74'
L18	N 75°26'06" W	75.85'
L19	N 81°51'52" W	91.69'
L20	N 82°45'52" W	132.69'
L21	N 85°38'11" W	118.58'
L22	N 82°09'16" W	195.66'
L23	N 41°59'26" W	82.48'
L24	N 36°47'34" W	69.55'
L25	N 50°10'45" W	57.62'
L26	N 64°04'27" W	121.99'
L27	N 39°03'13" W	54.76'
L28	N 40°54'05" W	48.71'
L29	N 39°18'50" W	62.36'

Bearings are based on State Plane Grid Coordinates,
NAD83, Ohio South, per GPS Observation.

* As Noted on Plat
www.muskingumcountyauditor.org
www.mceo.org
http://recorder.
muskingumcounty.org

Brian Kelly McPeck
Reg. Surveyor No. 8517

NOT RECORDABLE
This plat was prepared by McPeck Land Surveying, LLC in accordance with Chapter 4753-37 of the Administrative Code, and is intended to be used for the legal transfer of the property described and does not intend to describe all or any easements of record, nor encroachments unless otherwise intended.

1 inch = 250 ft.



MCPEEK LAND SURVEYING

www.mcpeeklandsurveying.com LLC
email: brian@mcpeeklandsurveying.com
340 Robin Hood Ln., * Zanesville, Oh 43701 * 740.704.6073