

SITUATED IN

The State of Ohio, County of Muskingum, Township of Newton, being part of the Southeast Quarter of Section 11 and the West Half of Section 12, T17, R15.

BASIS OF BEARING

Bearings are based on State Plane Grid Coordinates & Distances, NAD83, Ohio South, per GPS Observation.

Survey Splits

LEGEND


- Iron Pin Set, 5/8" rebar
- Iron Pin Found
- Pipe Found
- Z- Property Hook
- Point Not Marked

Reduced copy, not to scale, Larger copy available in the Muskingum County Engineer's Map Dept.

LINE TABLE (Cont.)

LINE	BEARING	DISTANCE
L50	S 21°33'39" W	101.24'
L51	S 51°00'50" E	266.54'
L52	S 63°33'25" E	177.63'
L53	S 23°31'01" E	71.25'
L54	S 14°34'46" W	308.91'
L55	S 33°54'09" W	56.73'
L56	S 15°37'13" W	159.60'
L57	S 35°32'33" W	212.61'
L58	S 09°22'47" E	42.91'
L59	S 25°01'20" E	160.31'
L60	S 25°44'47" E	159.83'
L61	S 06°31'14" E	111.16'
L62	S 13°00'04" W	140.88'
L63	S 08°12'08" E	87.69'
L64	S 58°21'44" E	102.31'
L65	S 84°15'39" E	111.38'
L66	N 81°59'05" E	116.24'
L67	S 75°28'22" E	111.65'


Graphic Scale

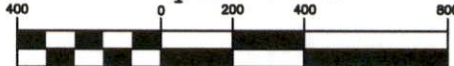

(IN FEET)
1 inch = 400 ft.

LINE TABLE

LINE	BEARING	DISTANCE
L1	S 79°45'10" E	43.67'
L2	S 70°01'49" E	57.40'
L3	S 62°04'08" E	92.67'
L4	S 64°45'44" E	83.04'
L5	S 66°21'23" E	61.36'
L6	S 65°03'34" E	74.82'
L7	S 59°22'53" E	70.61'
L8	S 52°50'50" E	58.78'
L9	S 49°10'03" E	146.95'
L10	S 55°17'39" E	81.04'
L11	S 59°37'33" E	100.38'
L12	S 61°55'00" E	116.40'
L13	S 67°21'26" E	13.80'
L14	N 86°22'45" W	14.07'
L15	N 45°15'26" W	18.10'
L16	N 40°26'53" W	73.53'
L17	N 51°56'56" W	58.07'
L18	N 72°14'33" W	97.65'
L19	N 77°31'31" W	106.13'
L20	N 78°14'38" W	74.12'
L21	N 80°16'49" W	90.80'
L22	N 84°02'11" W	86.21'
L23	N 77°16'19" W	59.30'
L24	N 64°55'31" W	47.55'
L25	N 49°21'12" W	33.36'
L26	N 31°06'35" W	35.46'
L27	N 18°46'30" W	7.51'
L28	S 86°59'20" W	565.65'
L29	S 18°46'30" E	7.51'
L30	S 31°06'35" E	35.46'
L31	S 49°21'12" E	33.36'
L32	S 64°55'31" E	47.55'
L33	S 77°16'19" E	59.30'
L34	S 84°02'11" E	86.21'
L35	S 80°16'49" E	90.80'
L36	S 78°14'38" E	50.00'
L37	N 86°48'17" W	313.99'
L38	N 03°11'43" E	209.02'
L39	N 03°23'28" E	178.49'
L40	N 86°59'20" E	565.65'
L41	S 86°48'17" E	313.99'
L42	S 78°14'38" E	24.12'
L43	S 77°31'31" E	106.13'
L44	S 72°14'33" E	97.65'
L45	S 51°56'56" E	58.07'
L46	S 40°26'53" E	73.53'
L47	S 45°15'26" E	18.10'
L48	S 86°22'45" E	14.07'
L49	S 86°22'45" E	410.89'

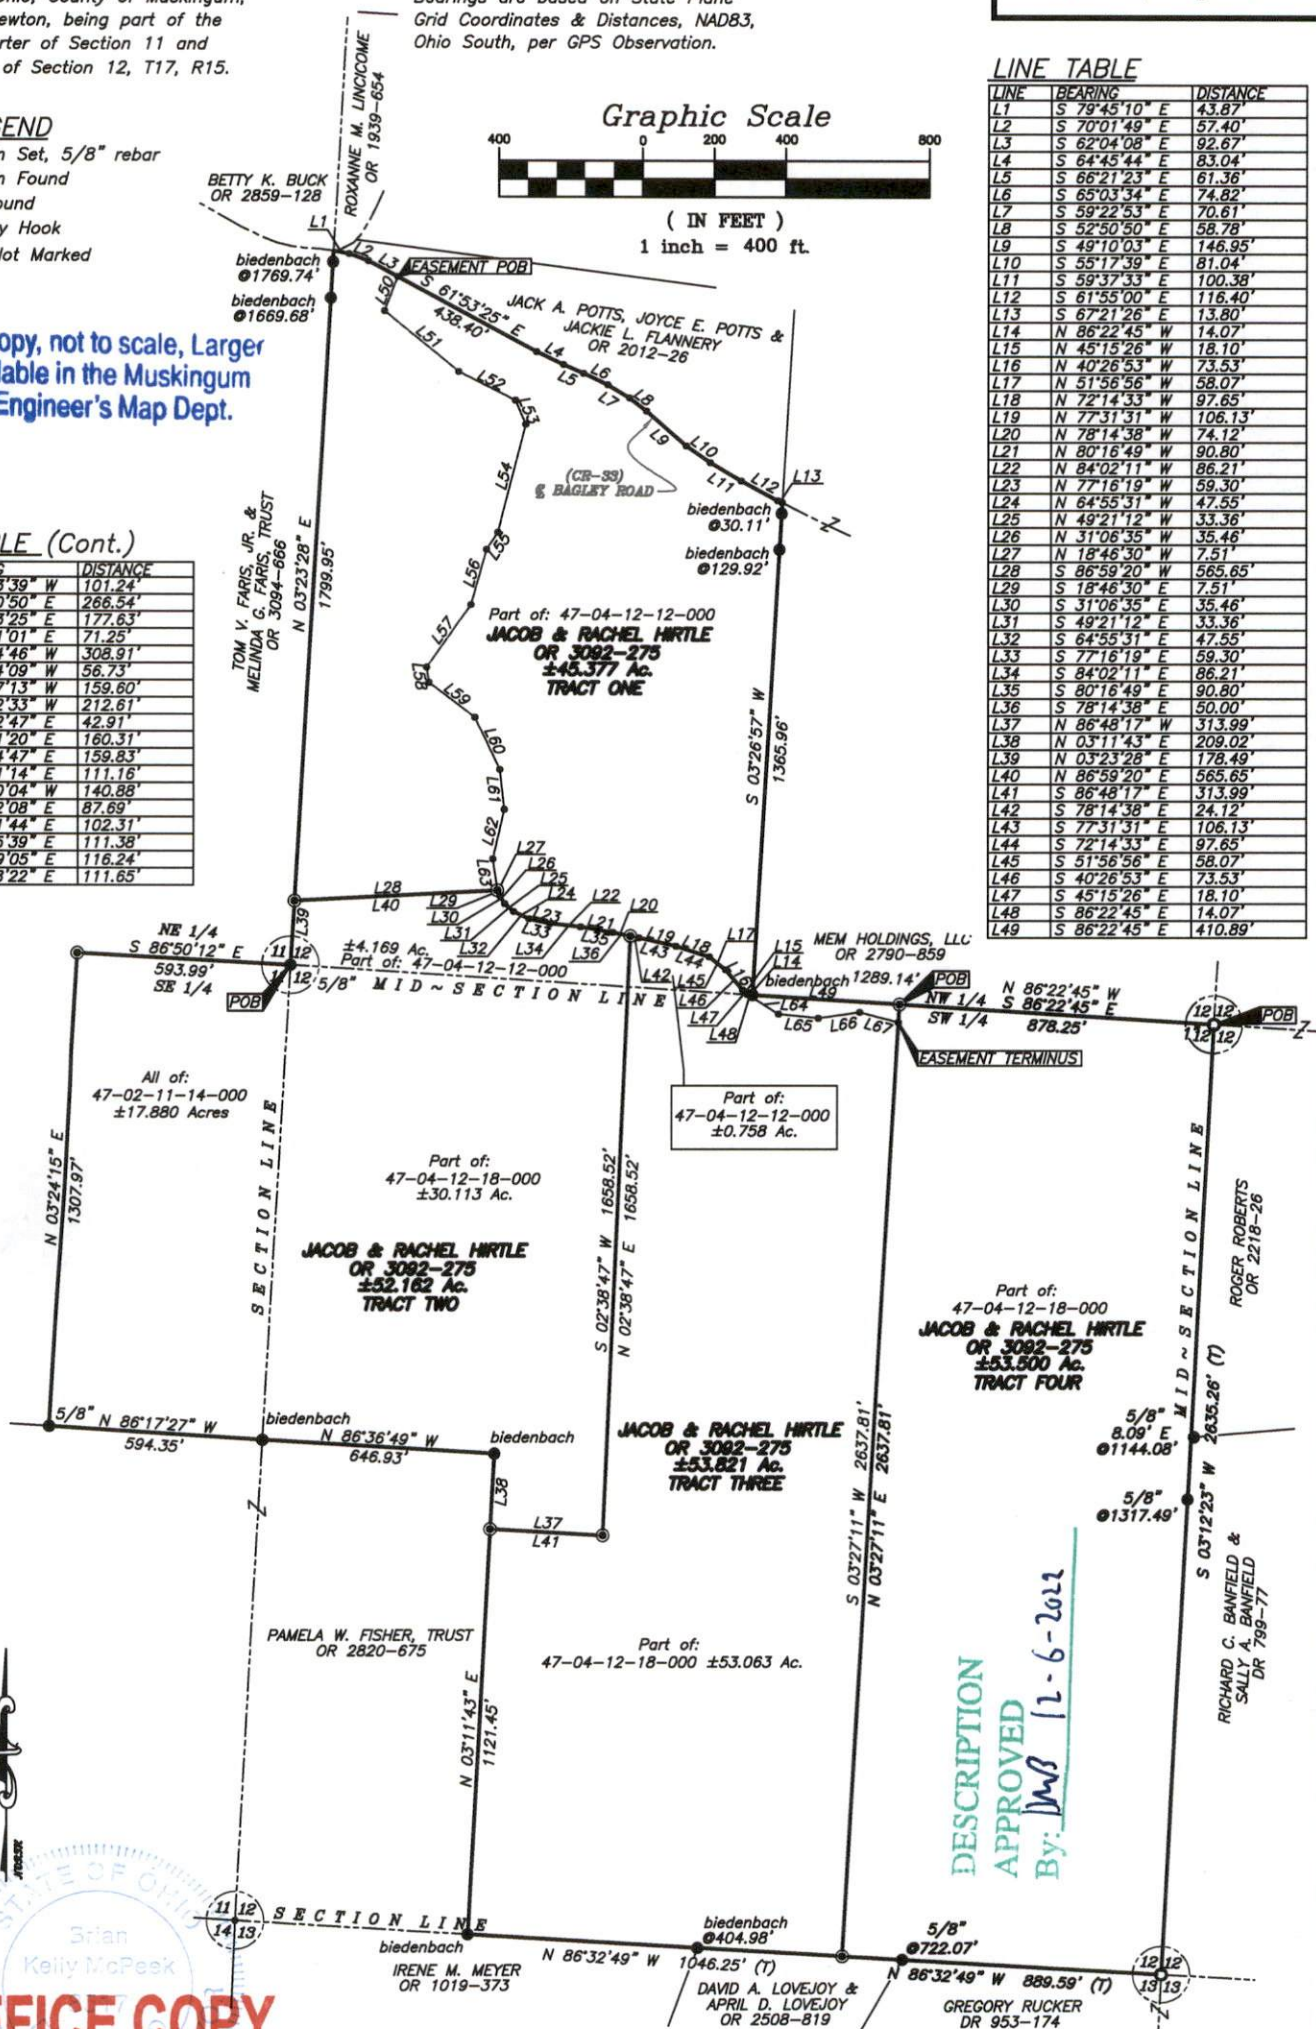

DESCRIPTION
APPROVED
By: *msb* 12-6-2022

OFFICE COPY
NOT RECORDABLE

REFERENCES

- * As Noted on Plat
- www.muskingumcountyauditor.org
- www.mceo.org
- http://recorder.muskingumcounty.org



www.mcpEEKlandsurveying.com
email: brian@mcpEEKlandsurveying.com
340 Robin Hood Ln., Zanesville, OH 43701 • 740.704.6073