




Base of Bearings is Grid from Ohio
South State plane NAD 83 Coordinate
System using MUSK. CO. Monument
GPS #47


N: 684,019.93'
E: 2,082,543.34'

- 5/8" rebar set Capped Graves #5792
- S.M. Bowman I.P. Fd. CAP #7135
- rebar found

ECLIPSE RESOURCE
OHIO, LLC 16.06 ac.
47-04-12-15-000
Vol. 1,1070, Pg. 343

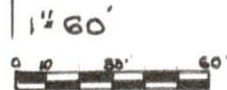

REFERENCE LIST
O.R. 2836, Pg. 912
SURVEY S.M. BOWMAN #7135
SURVEY L.P. DINAH #5451
GRATUIT QUAD.
AUDITORS AERIAL & TAX MAP

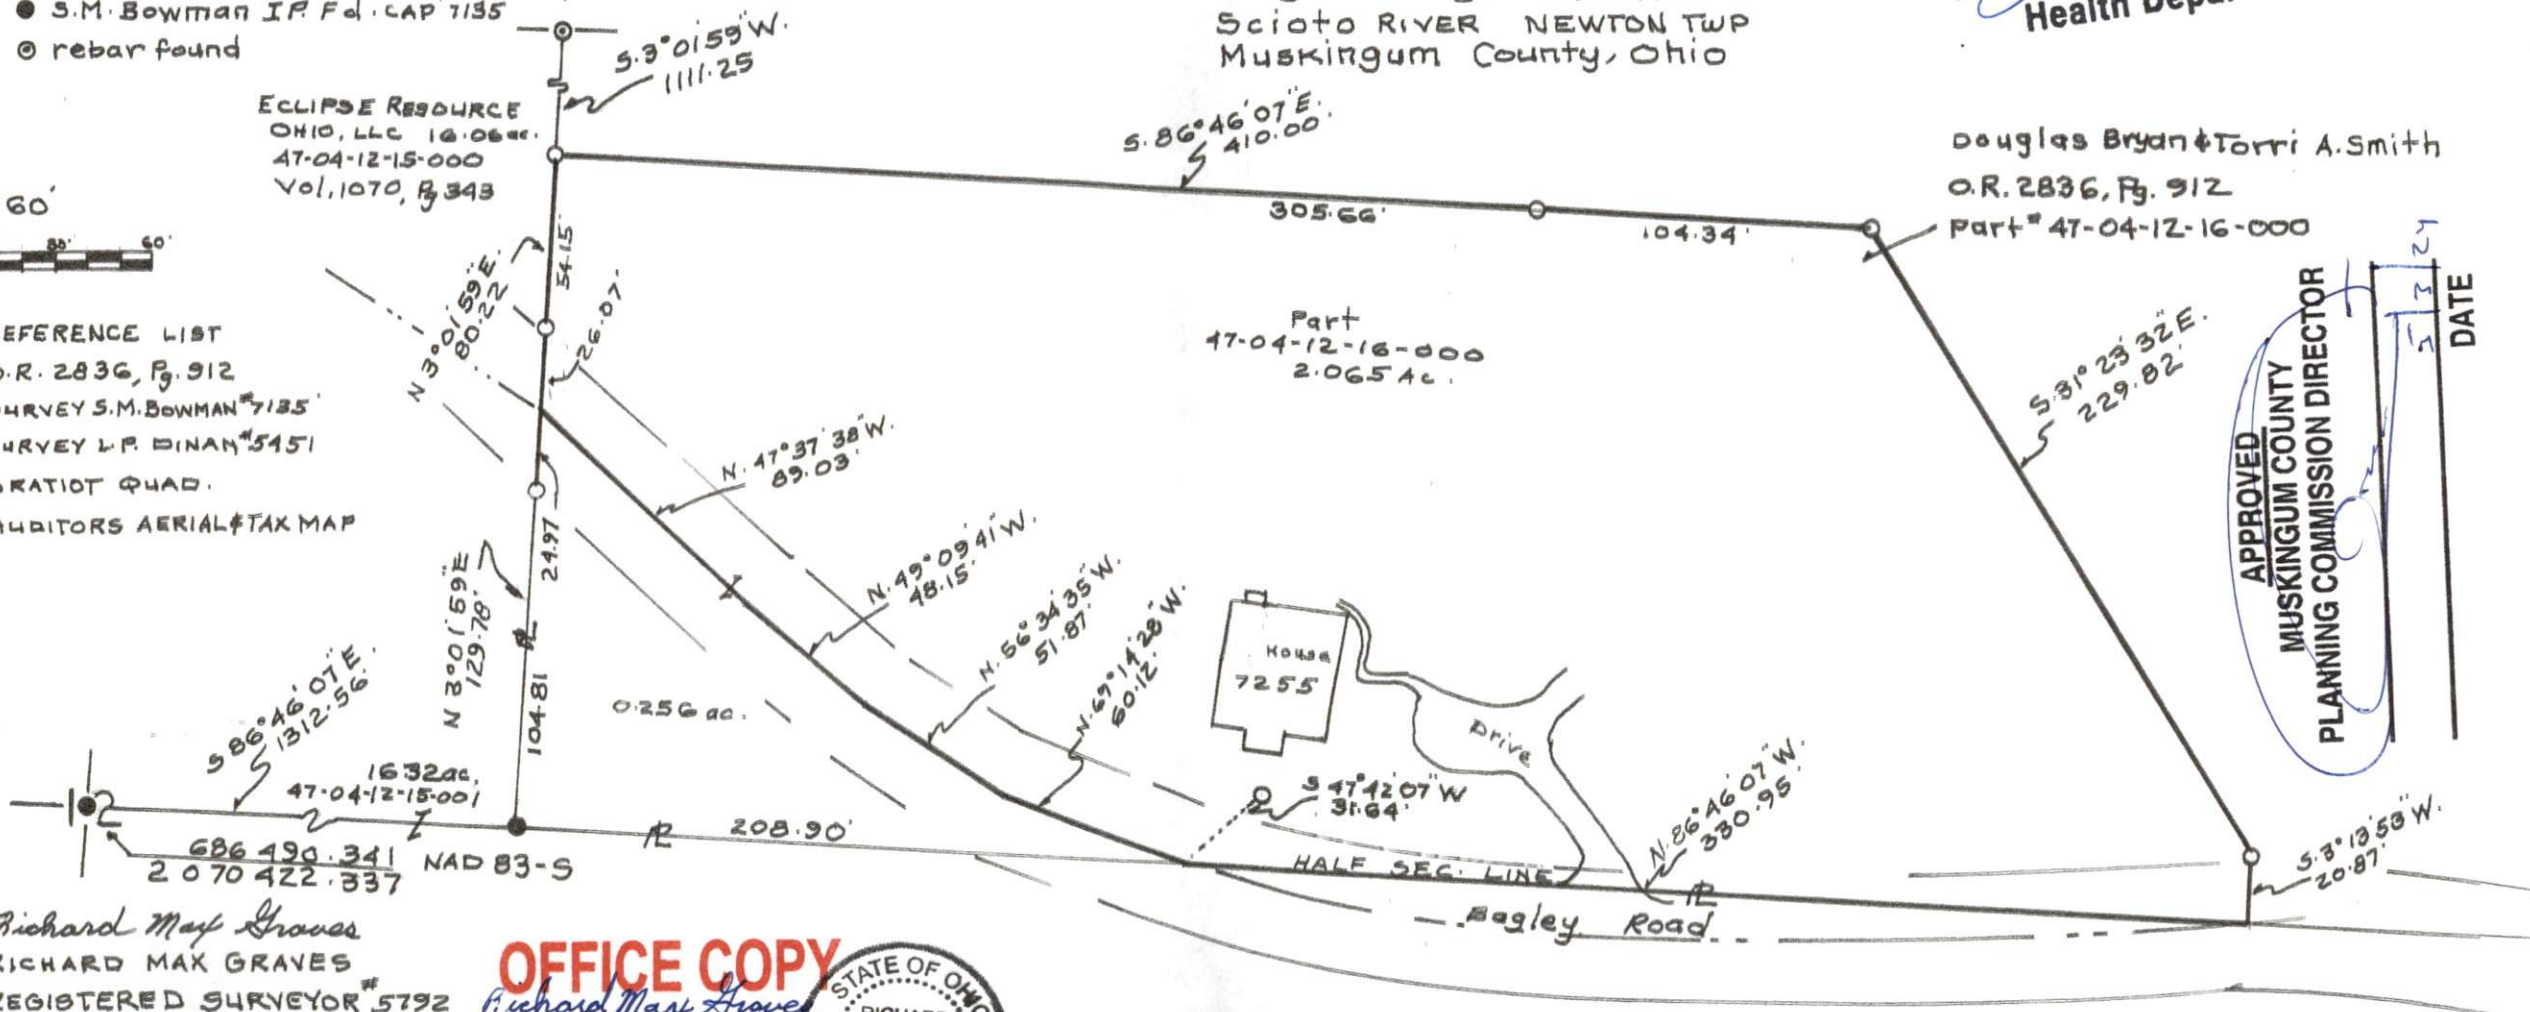

Map Showing Survey of 2.065 Ac.
For Douglas Bryan & Torri A. Smith
Part of Parcel # 47-04-12-16-000
Part of 40 ac. O.R. 2836, Pg. 912 at
7255 Bagley Road Mount Perry,
Ohio 43760 N.E. Qtr. Sec. 12, Twp. 17,
Range 15 Congress Lands East of the
Scioto River NEWTON TWP
Muskingum County, Ohio

Approved For Transfer
On-Lot Sewage O.K.
Date 5-1-24
Zanesville-Muskingum Co.
Health Department

Douglas Bryan & Torri A. Smith
O.R. 2836, Pg. 912
Part # 47-04-12-16-000

APPROVED
MUSKINGUM COUNTY
PLANNING COMMISSION DIRECTOR

DATE

Richard May Graves
RICHARD MAX GRAVES
REGISTERED SURVEYOR #5792
2925 KENLO WOODS DR.
NASHPORT, OHIO 43830
JUNE 24, 2021
Phone 740 454 1029

OFFICE COPY
NOT RECORDABLE



Roger Roberts
47-04-12-17-000 45.52 Ac.
OR 2218, Pg. 26

DESCRIPTION
APPROVED
By: Richard May Graves