

SITUATED IN

The State of Ohio, County of Muskingum,
Township of Newton, being part of the
Southeast Quarter of Section 11 and
the West Half of Section 12, T17, R15.

BASIS OF BEARING

Bearings are based on State Plane
Grid Coordinates & Distances, NAD83,
Ohio South, per GPS Observation.

Survey Splits

LEGEND


- Iron Pin Set, 5/8" rebar
- Iron Pin Found
- Pipe Found
- Z- Property Hook
- Point Not Marked

Reduced copy, not to scale.
copy available in the Muskingum
County Engineer's Map Dep.

LINE TABLE (Cont.)

LINE	BEARING	DISTANCE
L50	S 21°33'39" W	101.24'
L51	S 51°00'50" E	266.54'
L52	S 63°33'25" E	177.63'
L53	S 23°31'01" E	71.25'
L54	S 14°34'46" W	308.91'
L55	S 33°54'09" W	56.73'
L56	S 15°37'13" W	159.60'
L57	S 35°32'33" W	212.61'
L58	S 09°22'47" E	42.91'
L59	S 53°01'20" E	160.31'
L60	S 25°44'47" E	159.83'
L61	S 06°31'14" E	111.16'
L62	S 13°00'04" W	140.88'
L63	S 08°12'08" E	87.69'
L64	S 58°21'44" E	102.31'
L65	S 84°15'39" E	111.38'
L66	N 81°59'05" E	116.24'
L67	S 75°28'22" E	111.65'


Graphic Scale

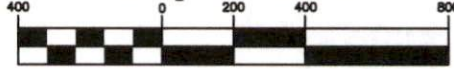

(IN FEET)
1 inch = 400 ft.

LINE TABLE

LINE	BEARING	DISTANCE
L1	S 79°45'10" E	43.87'
L2	S 70°01'49" E	57.40'
L3	S 62°04'08" E	92.67'
L4	S 64°45'44" E	83.04'
L5	S 66°21'23" E	61.36'
L6	S 65°03'34" E	74.82'
L7	S 59°22'53" E	70.61'
L8	S 52°50'50" E	58.78'
L9	S 49°10'03" E	146.95'
L10	S 55°17'39" E	81.04'
L11	S 59°37'33" E	100.38'
L12	S 61°55'00" E	116.40'
L13	S 67°21'26" E	13.80'
L14	N 86°22'45" W	14.07'
L15	N 45°15'26" W	18.10'
L16	N 40°26'53" W	73.53'
L17	N 51°56'56" W	58.07'
L18	N 72°14'33" W	97.65'
L19	N 77°31'31" W	106.13'
L20	N 78°14'38" W	74.12'
L21	N 80°16'49" W	90.80'
L22	N 84°02'11" W	86.21'
L23	N 77°16'19" W	59.30'
L24	N 64°55'31" W	47.55'
L25	N 49°21'12" W	33.36'
L26	N 31°06'35" W	35.46'
L27	N 18°46'30" W	7.51'
L28	S 86°59'20" W	565.65'
L29	S 18°46'30" E	7.51'
L30	S 31°06'35" E	35.46'
L31	S 49°21'12" E	33.36'
L32	S 64°55'31" E	47.55'
L33	S 77°16'19" E	59.30'
L34	S 84°02'11" E	86.21'
L35	S 80°16'49" E	90.80'
L36	S 78°14'38" E	50.00'
L37	N 86°48'17" W	313.99'
L38	N 03°11'43" E	209.02'
L39	N 03°23'28" E	178.49'
L40	N 86°59'20" E	565.65'
L41	S 86°48'17" E	313.99'
L42	S 78°14'38" E	24.12'
L43	S 77°31'31" E	106.13'
L44	S 72°14'33" E	97.65'
L45	S 51°56'56" E	58.07'
L46	S 40°26'53" E	73.53'
L47	S 45°15'26" E	18.10'
L48	S 86°22'45" E	14.07'
L49	S 86°22'45" E	410.89'

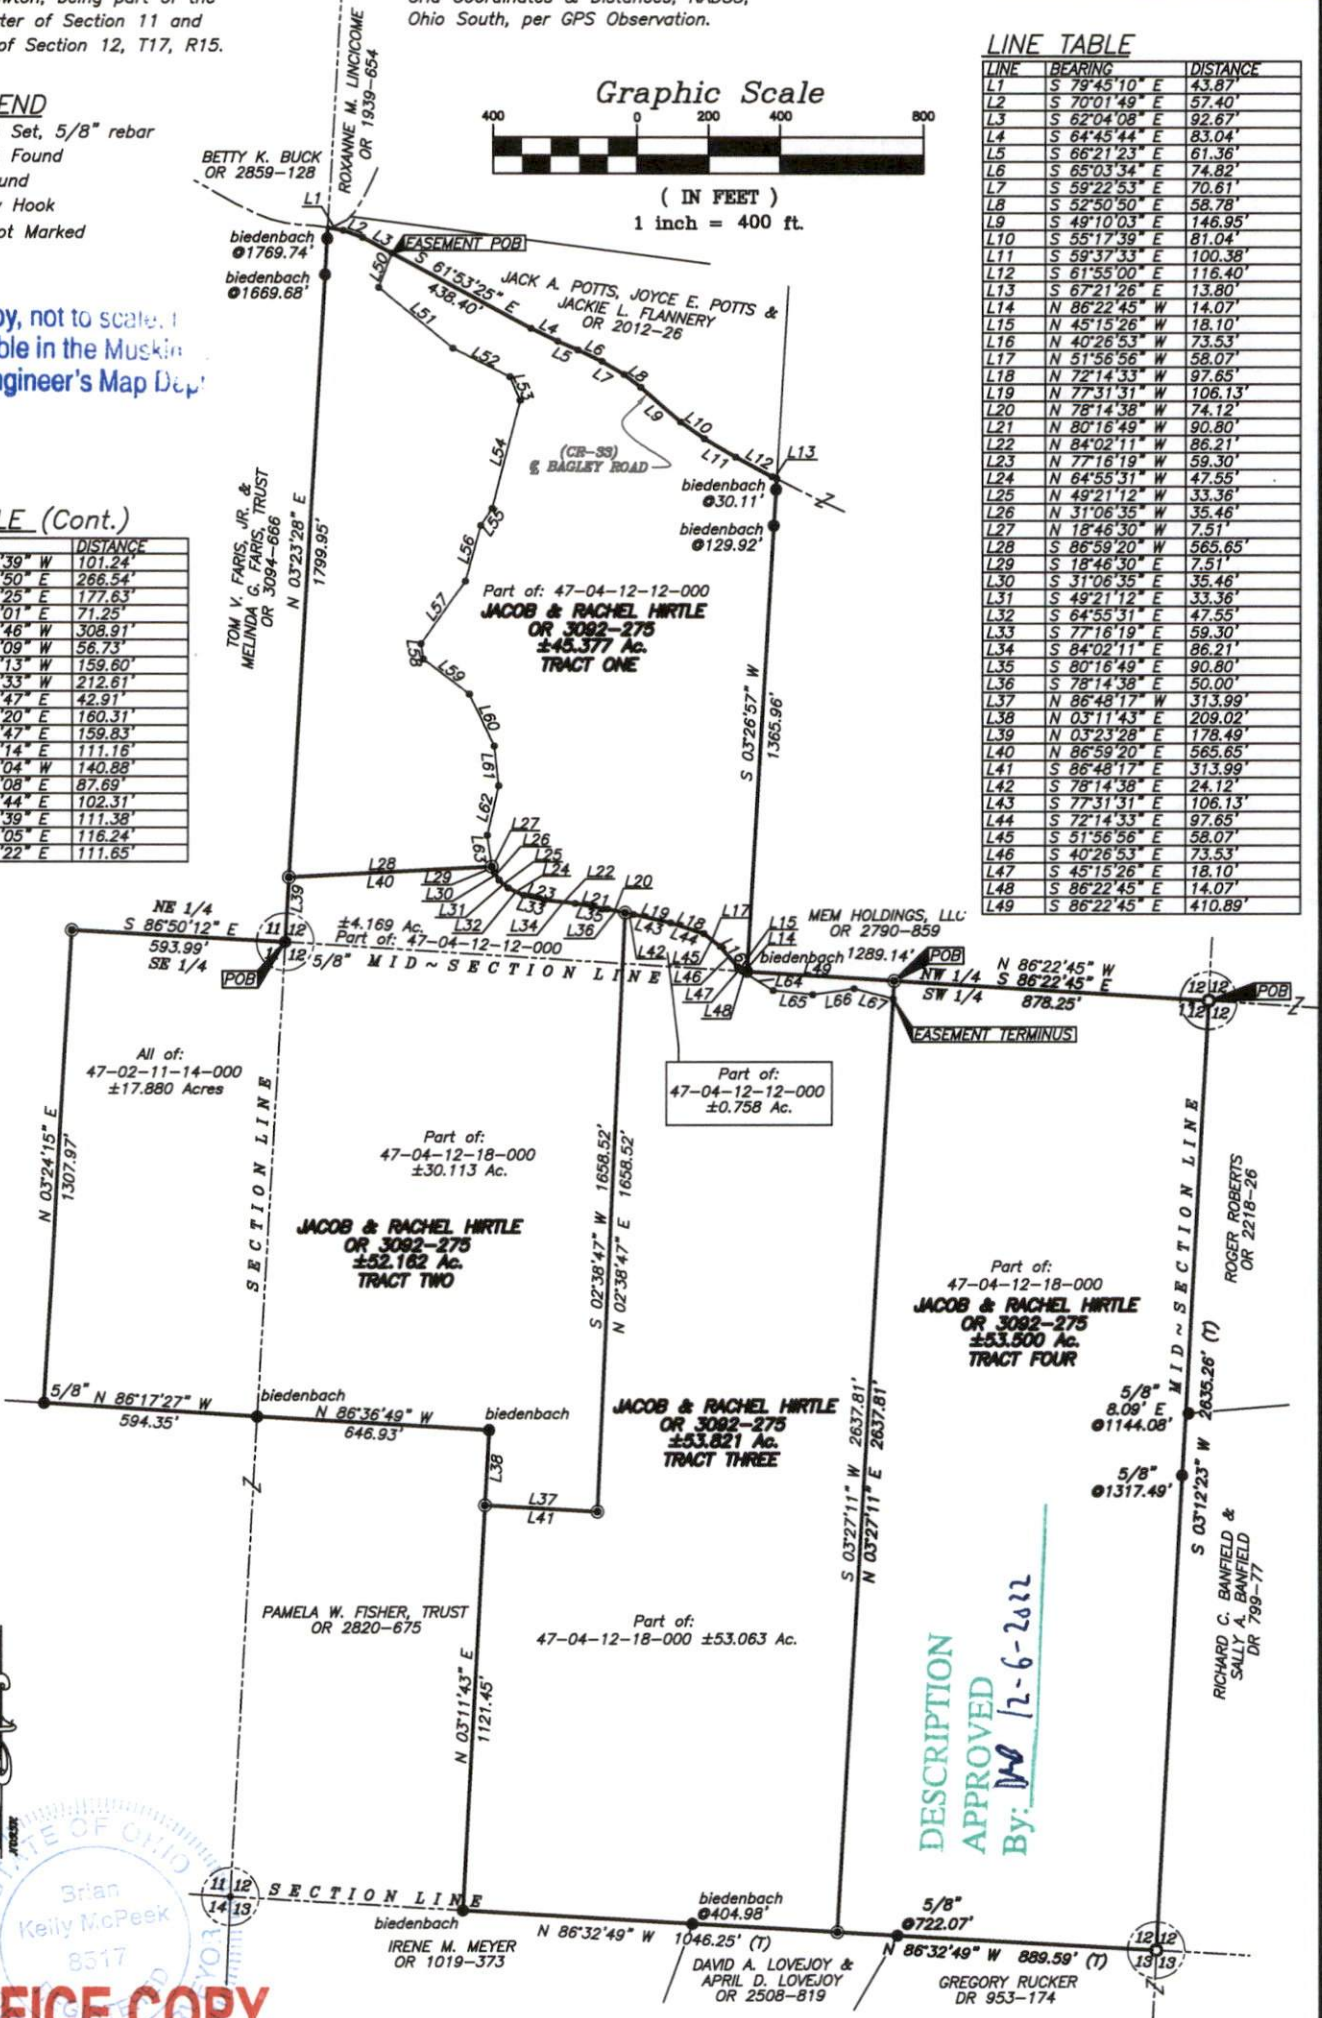

DESCRIPTION
APPROVED
By: *[Signature]* 12-6-2012

**OFFICE COPY
NOT RECORDABLE**

REFERENCES

- * As Noted on Plat
- www.muskingumcountyauditor.org
- www.mceo.org
- http://recorder.muskingumcounty.org

**MCPEEK
LAND
SURVEYING**
LLC
www.mcpeeklandsurveying.com
email: brian@mcpeeklandsurveying.com
340 Robin Hood Ln., Zanesville, Oh 43701 * 740.704.6073

Brian Kelly McPeck
Reg. Surveyor No. 8517

This plat was prepared by McPeck Land Surveying, LLC
in accordance with Chapter 4733-37 of the Administrative Code,
and is intended to be used for the legal transfer of the property
described and does not intend to describe all or any easements of
record, nor encroachments unless otherwise intended.