

Morse Ray

Parcel Three

Being part of the Southwest Quarter of Section 12. Beginning at an iron pin at the Southwest corner of the Southwest Quarter of Section 12; thence South $89^{\circ} 25' 05''$ East along section line 650.91 feet to an iron pin; thence leaving section line North $1^{\circ} 28' 43''$ West 1317.93 feet to an iron pin on Half Section line; thence South $89^{\circ} 31' 13''$ West 658.66 feet to an iron pin on West line of said section; thence South $1^{\circ} 49' 58''$ East along section line 1306.05 feet to an iron pin the place of beginning and containing 19.72 acres more or less.


Above descriptions are based on the bearing of the West line of the Southeast Quarter of Section 11 and the West line of the Northeast Quarter of Section 14 being South $1^{\circ} 21' 24''$ East.

Survey & Description By:

OFFICE COPY
NOT RECORDABLE
R. L. [unclear]
Registered Surveyor 410


DESCRIPTION APPROVED
for Auditor's transfer
By [Signature]
11-14-83

Copy

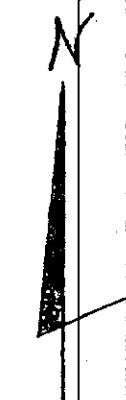

1:200'

DJ+JSMiller
748/293

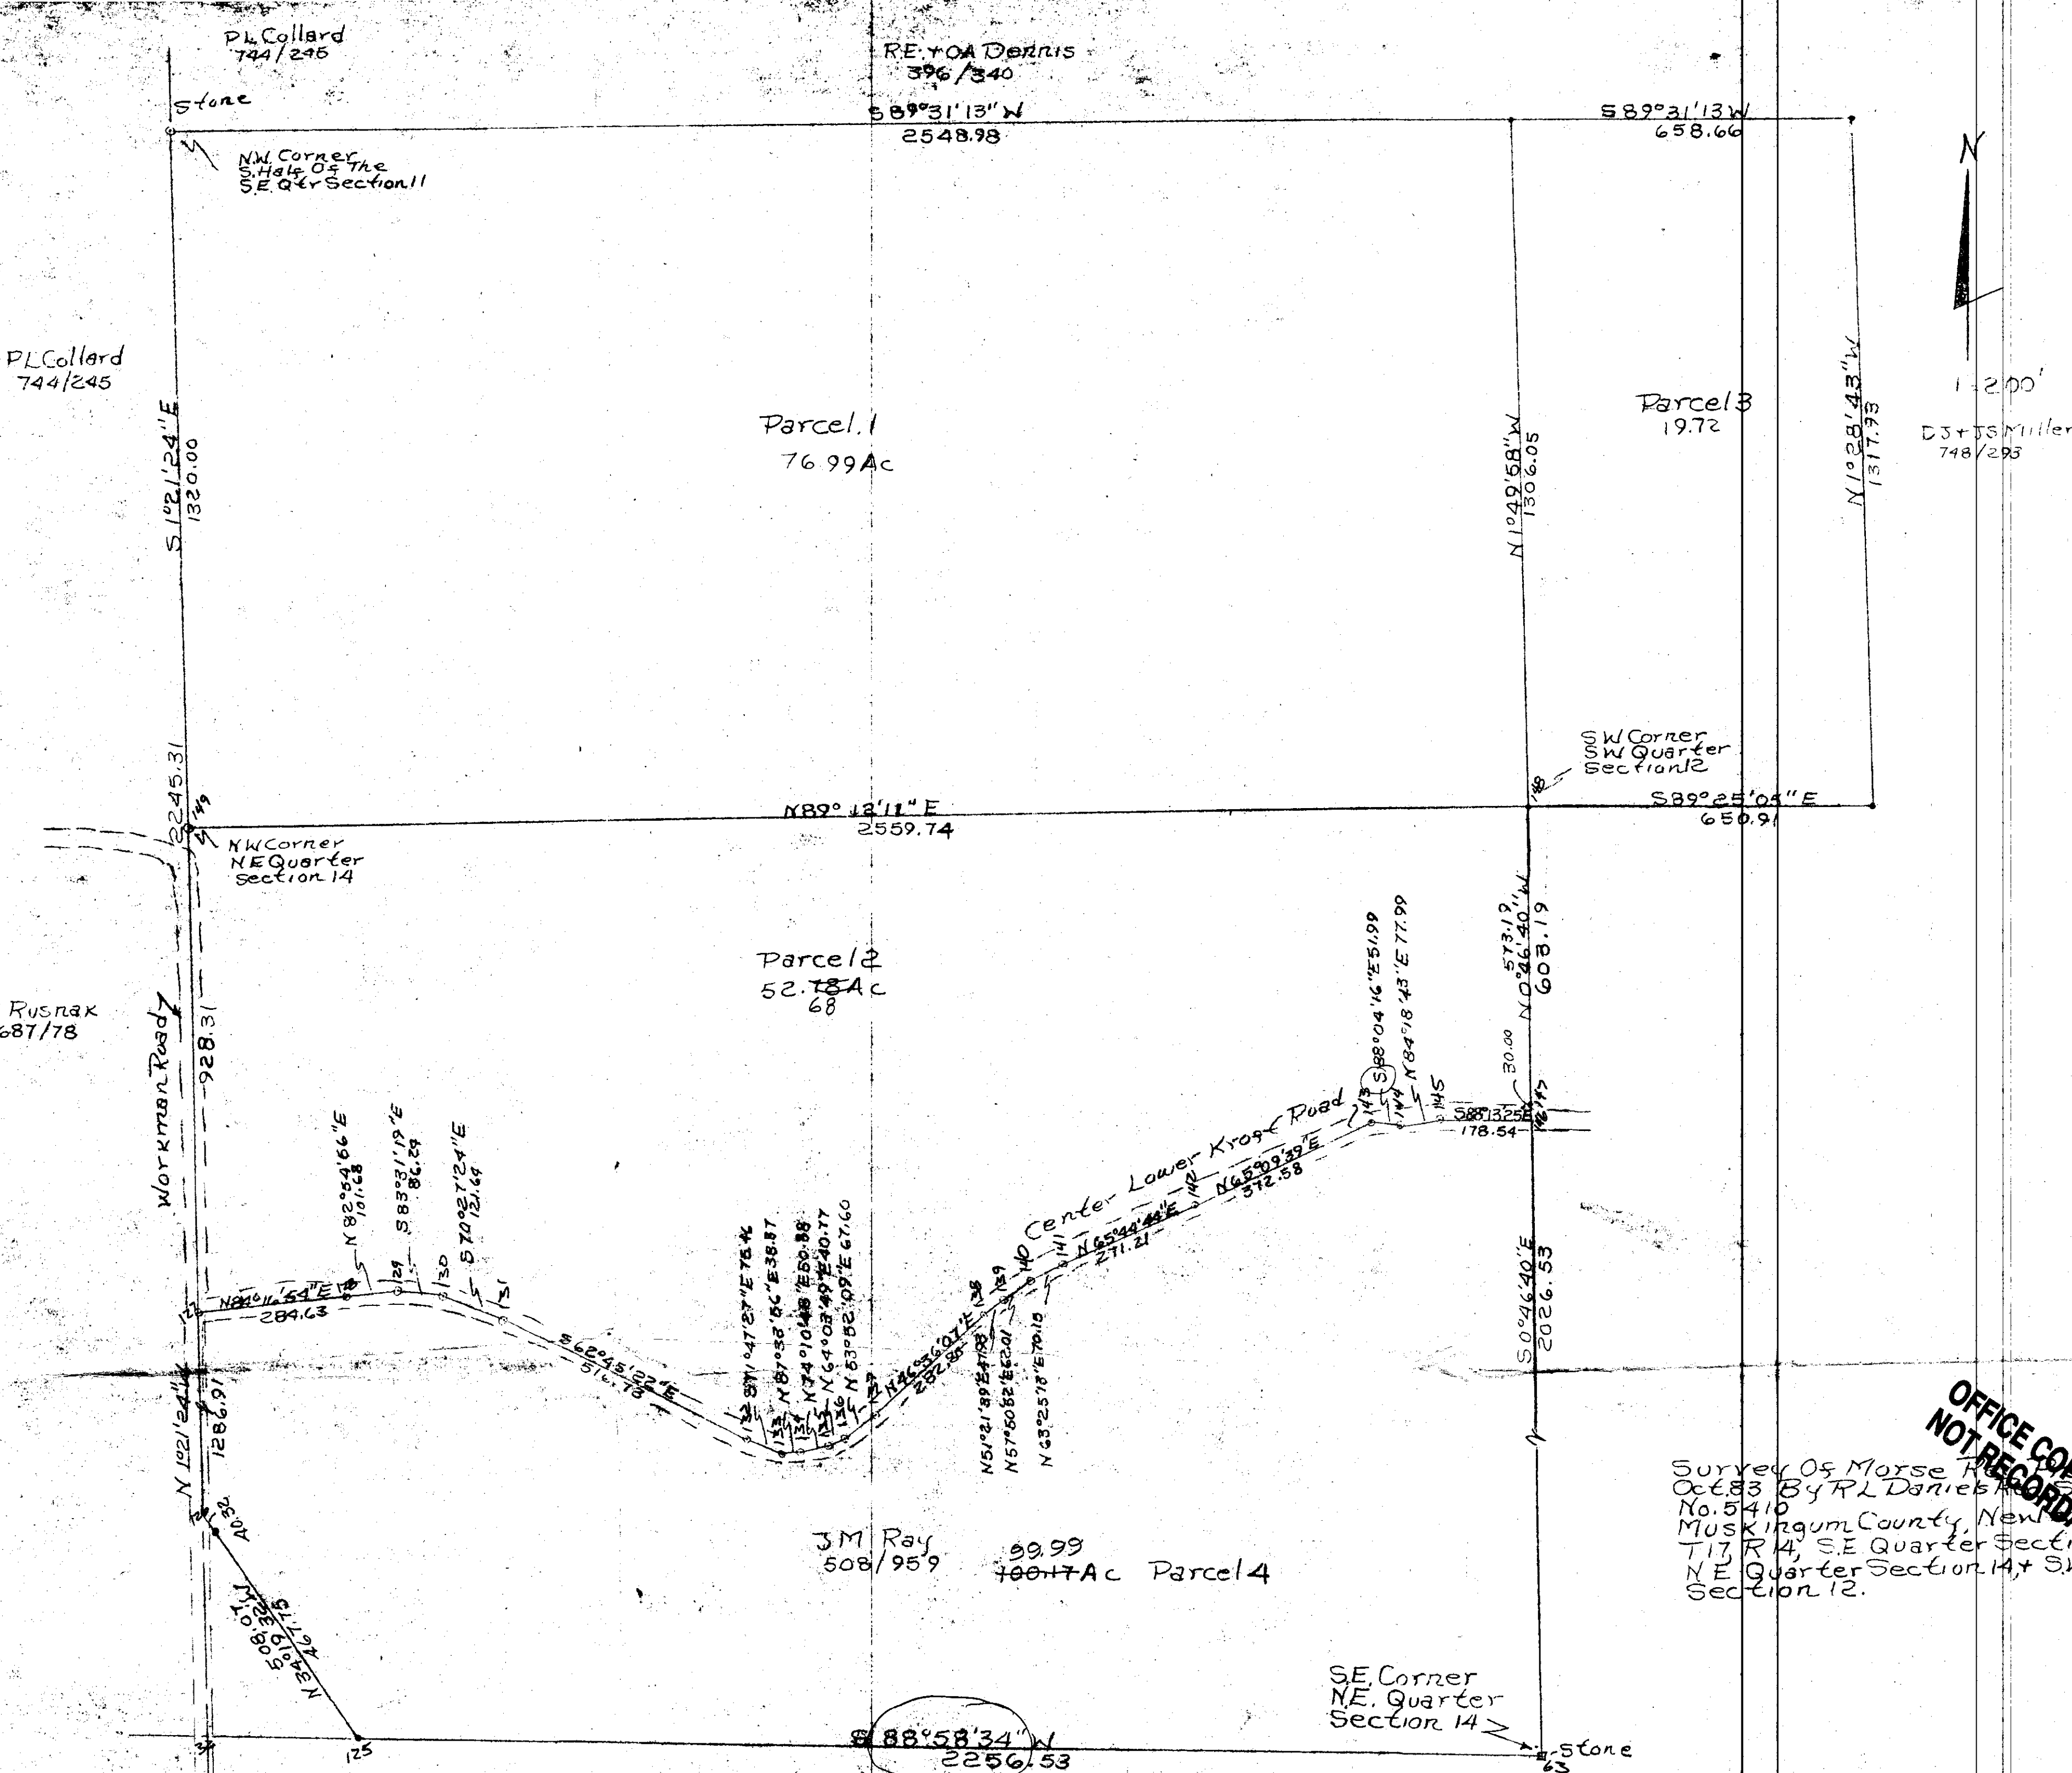

OFFICE COPY
NOT RECORDABLE

Survey of Morse Property
Oct 83 By RL Daniels Surveyor
No. 5410
Muskingum County, New Twp.,
T17R14, S.E. Quarter Section 1,
NE Quarter Section 14, SW. Quarter
Section 12.