



SURVEYING &amp; MAPPING

**L. Peter Dinan & Associates****27 South Sixth Street****P. O. Box 55, Zanesville, Ohio 43701**

N/A

Ferrell Lowe  
All of Parcel #47-14-03-10-000

Situated in the State of Ohio, County of Muskingum, Township of Newton.

Being a part of the Southwest Quarter of Section 2, Township 15, Range 14 bounded and described as follows:

Commencing at an iron pin found at the Southwest Corner of the Southwest Quarter of Section 2; thence north along the line between Sections 2 and 3 a distance of 20.40 feet to an iron pin and the true place of beginning of the premises herein intended to be described; thence continuing north 213.40 feet to an iron pin; thence south 49 degrees 23 minutes east 298.82 feet to a point in the center of Old State Route 22 (Maysville Pike); thence along the center of said road south 38 degrees 10 minutes 37 seconds west 52.80 feet to a point; thence leaving said road north 83 degrees 21 minutes 07 seconds west 195.51 feet to the true place of beginning, containing sixty-six hundredths (0.66) of an acre more or less.

Subject to the easements of State Route #22.

This description written from a survey made by L. Peter Dinan, Registered Surveyor #5451, July 8, 1991.


DESCRIPTION APPROVED  
FOR AUDITOR'S TRANSFER

BY J. L. Nault  
7-29-91

**OFFICE COPY  
NOT RECORDABLE**



L. PETER DINAN & ASSOCIATES  
27 SOUTH SIXTH STREET  
ZANESVILLE, OHIO

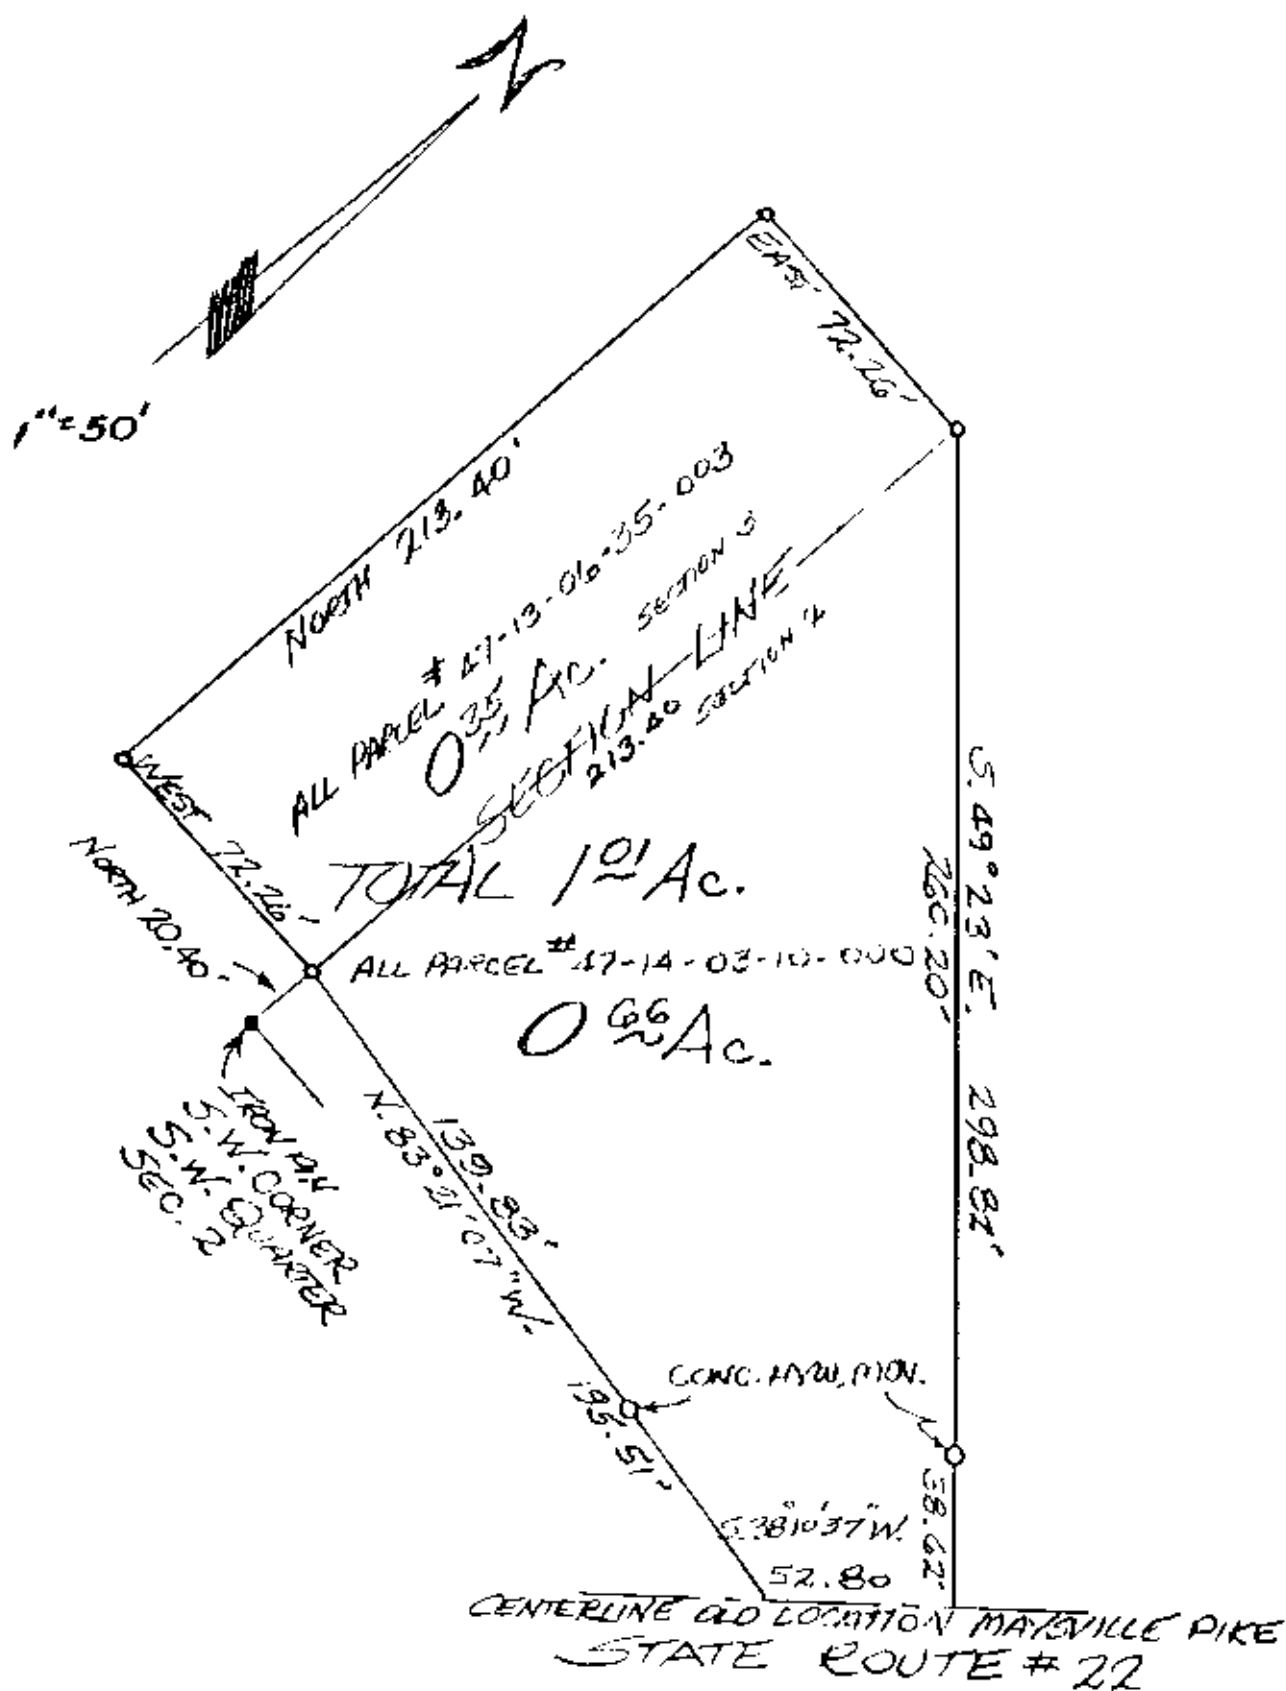

OFFICE COPY  
NOT RECORDABLE

S.W. QTR SEC 2 & SE. QTR SEC 3  
TOWNSHIP 15, RANGE 14  
NEWTON TOWNSHIP  
MUSKINGUM COUNTY, OHIO

JUL 8, 1991

DESCRIPTION APPROVED  
FOR AUDITOR'S TRANSFER

BY J. L. Namb  
7-29-91