

1270 GREENHOUSE RD

MARVIN STEVENS

MARVIN STEVENS

LOT NO. 7

5/12/78

Situated in the State of Ohio, County of Muskingum, Township of Newton,
T 15, R 14, Southwest Quarter of Section 1, bounded and described as follows:

Commencing at the Northwest Corner of the Southwest Quarter of Section 1;
thence East 734.50 feet; thence South $86^{\circ} 54'$ East 222.72 feet; thence
South $72^{\circ} 01'$ East 61.38 feet to a point in Greenhouse Road the place of
beginning; thence along Greenhouse Road the following two courses and
distances; South $72^{\circ} 01'$ East 26.85 feet and South $64^{\circ} 14'$ East 76.55 feet;
thence leaving said Road South $9^{\circ} 51'$ West 300.00 feet to an Iron Pin passing
an Iron Pin at 30.00 feet; thence North $78^{\circ} 50'$ West 85.00 feet to an Iron
Pin; thence North $7^{\circ} 09'$ East 323.20 feet to the place of beginning passing
an Iron Pin at 290.68 feet containing 0.663 Acres More or Less.


SURVEY & DESCRIPTION

OFFICE COPY
NOT RECORDABLE
REGISTERED SURVEYOR NO. 5410

47-16-01-01-001

Walt Smith
8-6-81


SW Corner
SW 1/4 Sec 1

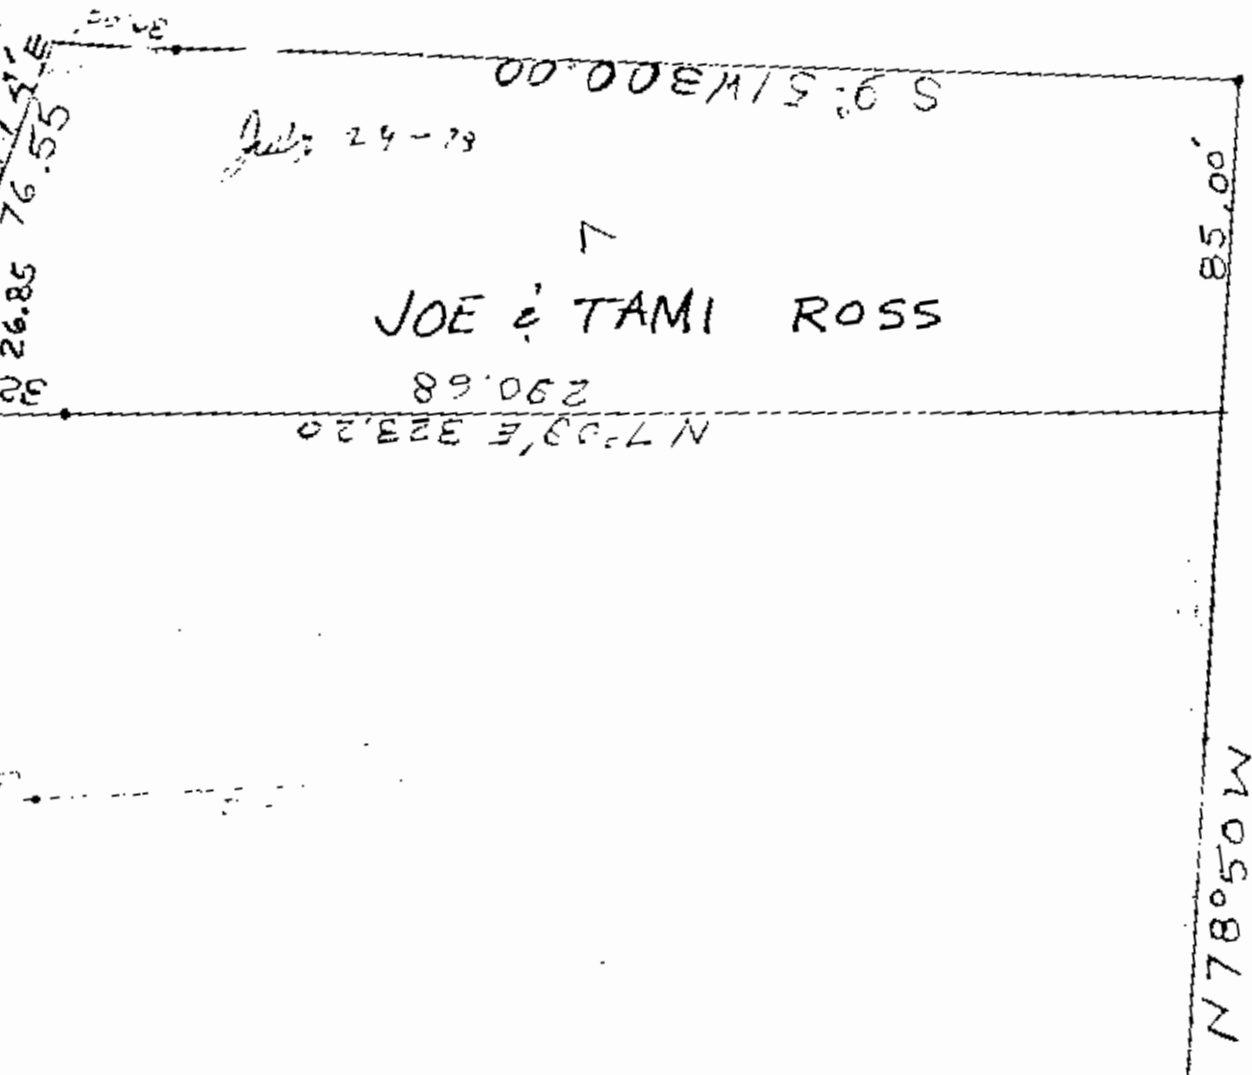


Walt French
8-6-81

Sub. Corner
S. 1/4 Sec. 10

N.W. Corner
S.W. Qtr. Section 1

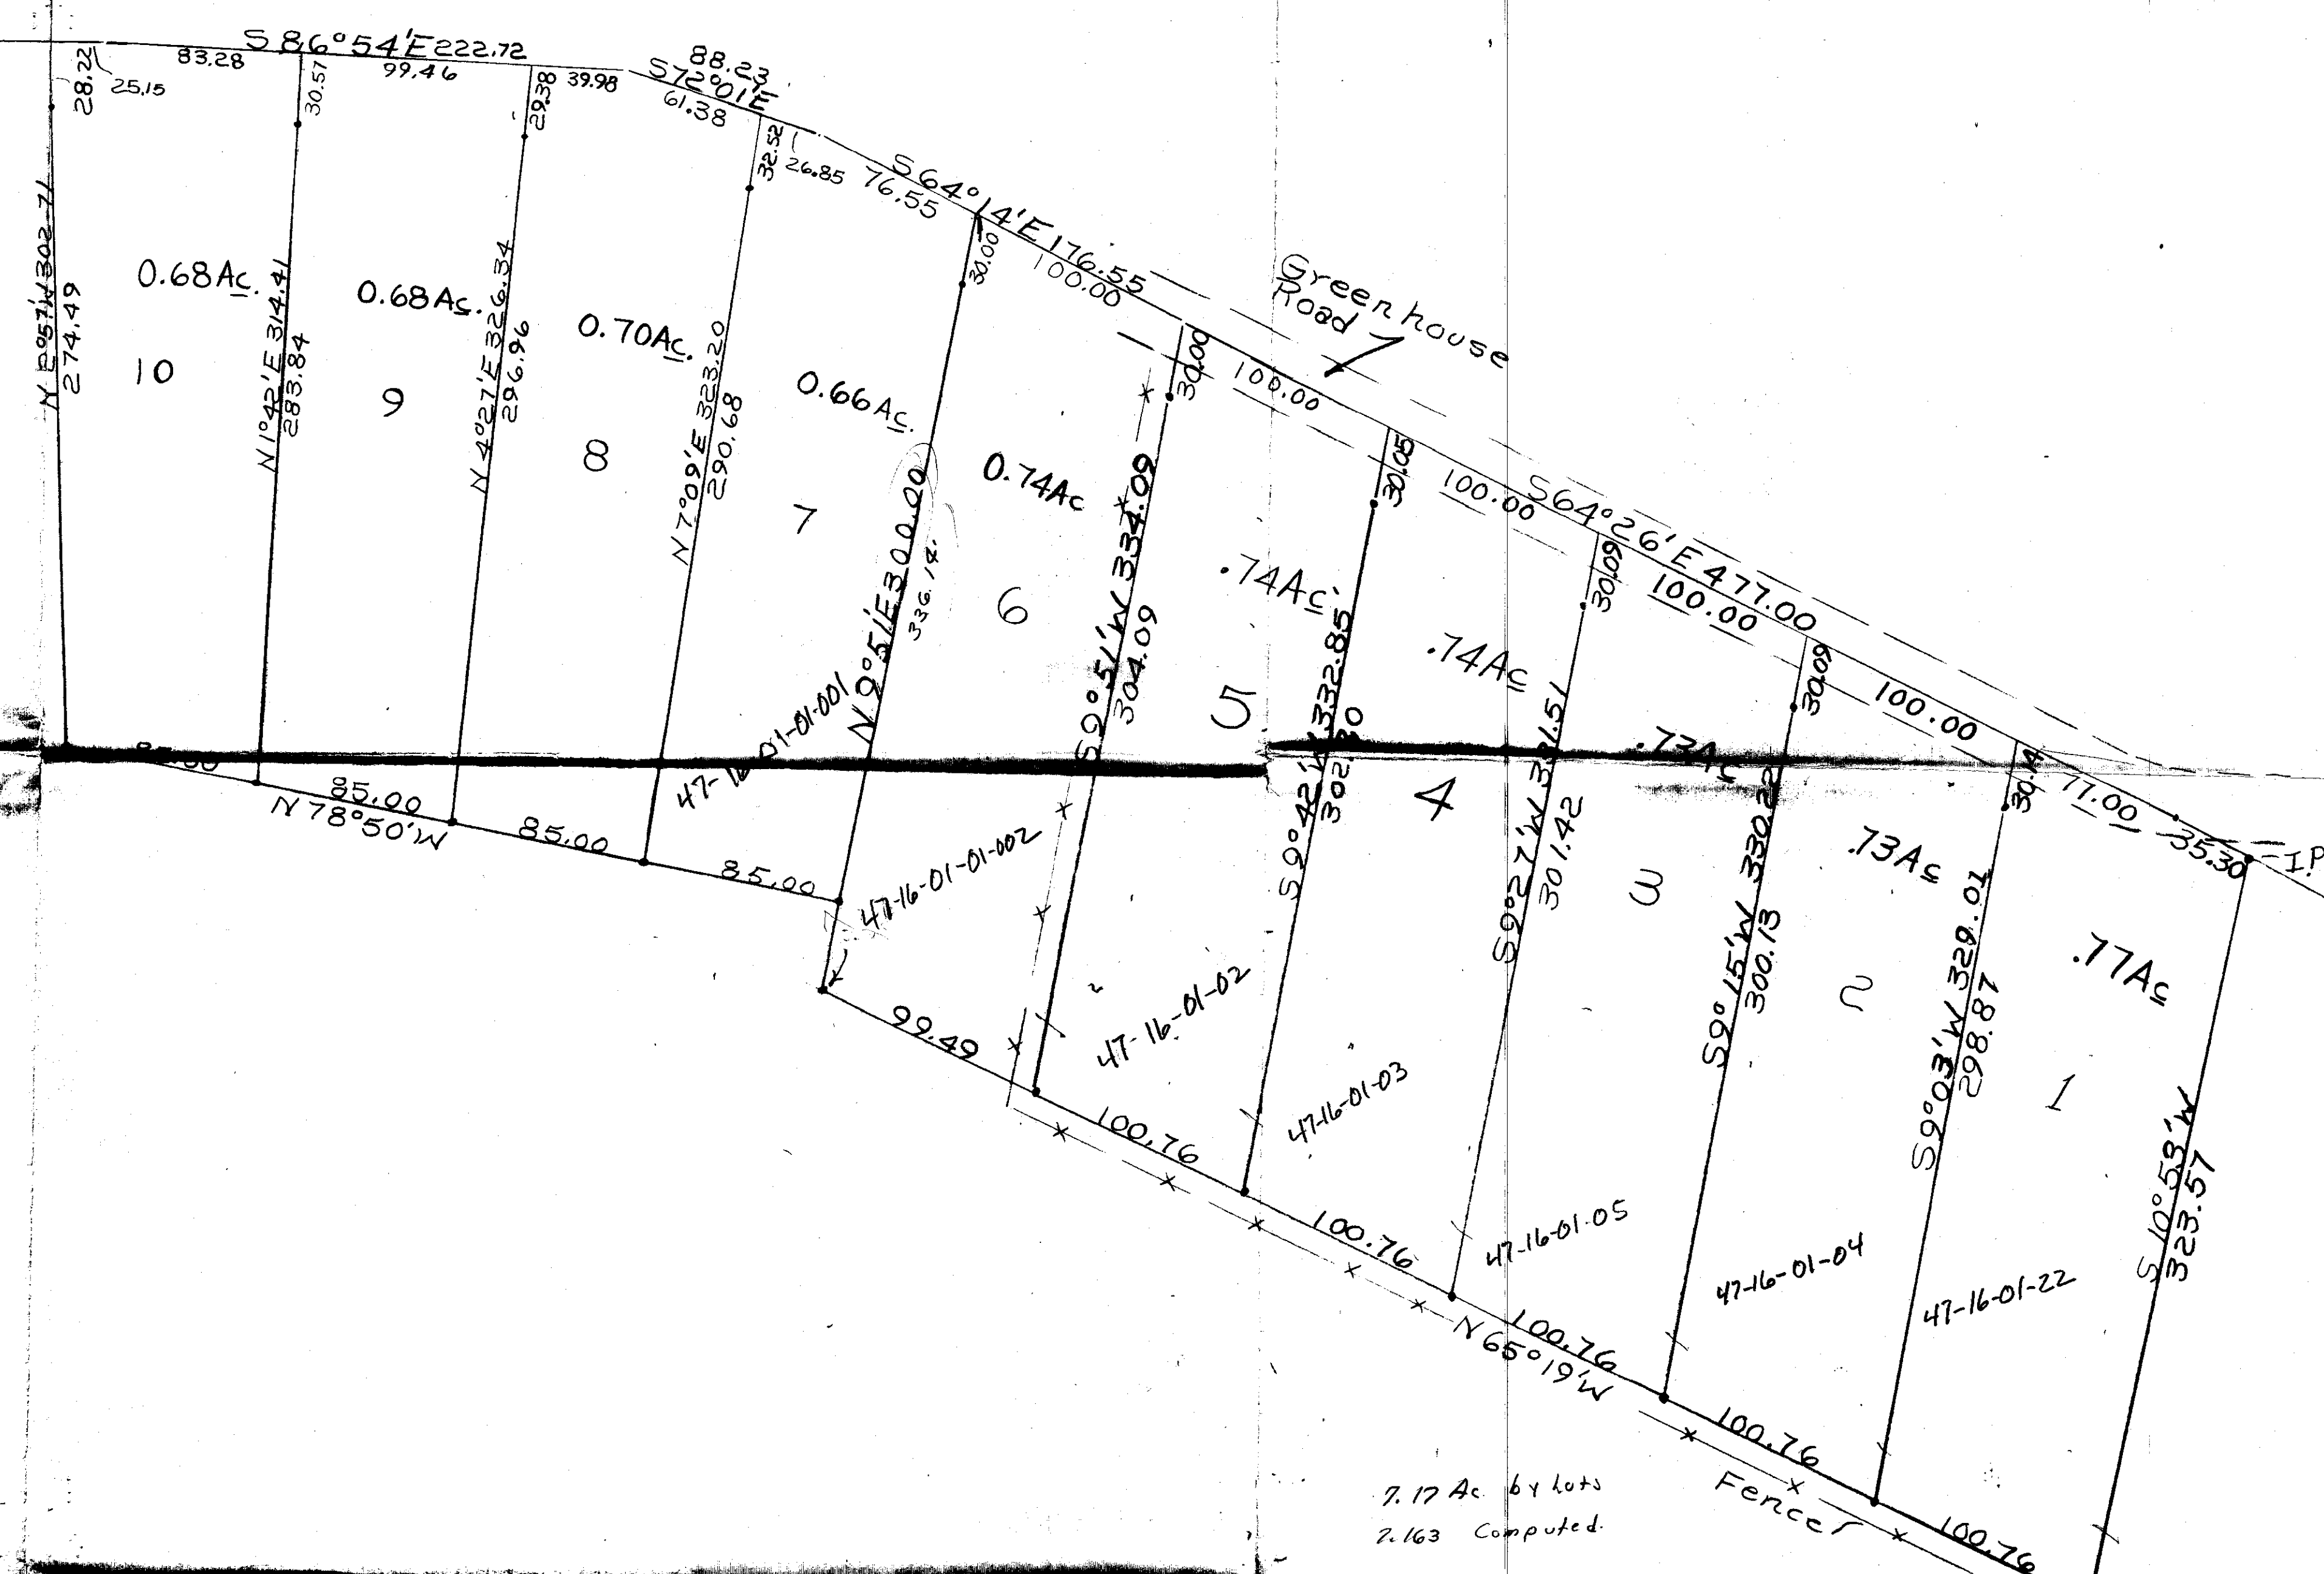

N
1" = 50'
Indicates Iron Pin

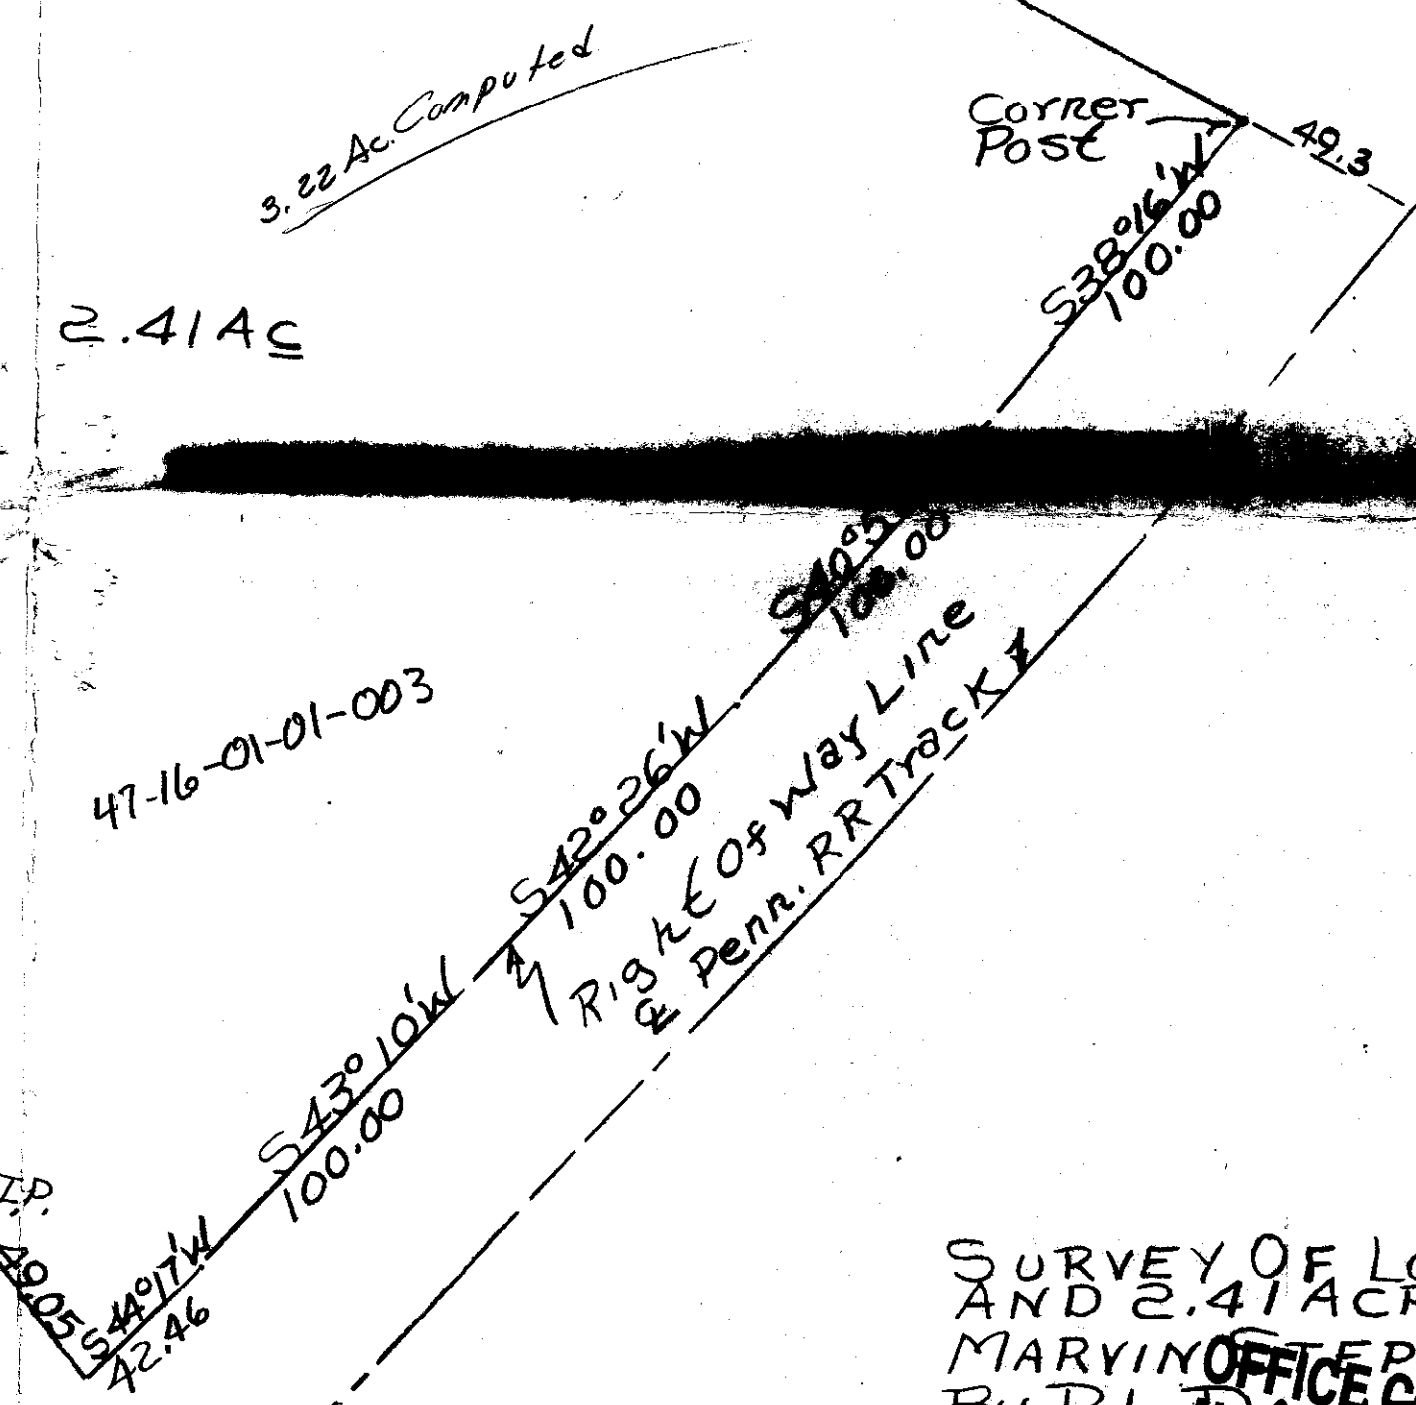

SURVEY OF LOTS 1TH
AND 2.41 ACRES FROM
MARYINGTON TWP.
By R.L. JENKINS
No. 5410
MUSKINGUM COUNTY
TWP., T15, R14, S.W., Q
SECTION 1