



SUR

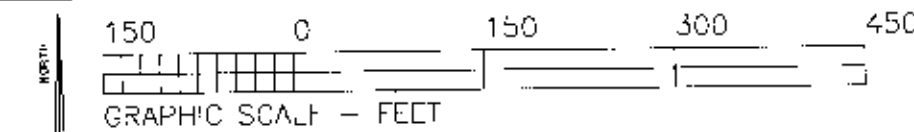

The bearings on this plat are based on State Plane Coordinate Grid (Ohio South 1983) derived from GPS Observations.

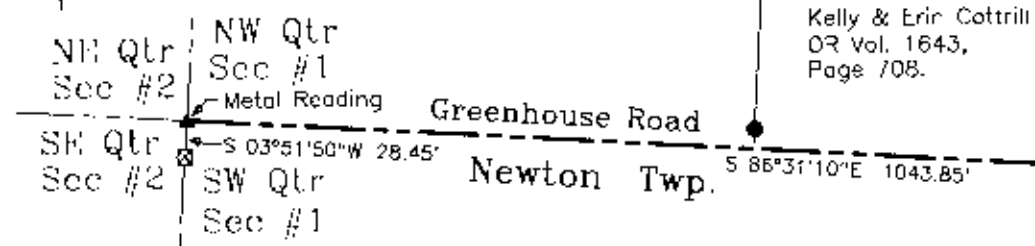

Situated in the State of Ohio, County of Muskingum, Township of  
Being part of the Southwest Quarter, of Section #1, Township #15, Range #14,  
of the Congress Lands East of the Scioto River, being all of the Kelly and Erin  
Cottrill property recorded in Official Record Volume 1896, Page 453 of said  
county's deed records, further being known as Muskingum County Auditor's  
Parcel Numbers 47-16-01-02-000, 47-16-01-03-000,  
47-16-01-04-000, and 47-16-01-05-000;


**SURVEYOR'S NOTES & REFERENCES:**

- Muskingum Co. Tax Maps and Orthophotos of the area. 3-D TootoQuas by Delorme (Ohio).
- Survey by R M Graves PLS #5792 dated 4/23/1989 of the Helen Dennis Est.
- Note #1- The Quarter Section corner was established by R M Graves Survey.
- Note #2- The Quarter Section and Township line was established by survey completed by L P Dinon PLS #5451 dated 10/2/1980 of the F & D Hina property.
- Note #3- Fence Line encroaches maximum 3.5 feet.
- Note #4- Fence Line shown on original survey being offset as found.

|   |                        |
|---|------------------------|
| SURVEY FOR:   |                        |
| Kelly & Erin Cottrill                                                                                                   |                        |
| Greenhouse Road, Zanesville, Ohio 43701                                                                                 |                        |
| SURVEY DATE: 9/16/2005                                                                                                  | DRAWN DATE: 12/3/2005  |
| SFC #1 TWP: #15 R: #14 TWP: Newton CO: Muskingum                                                                        |                        |
| CHARLES R. HARKNESS<br>SURVEYING & MAPPING, INC.<br>8205 OLD TOWN ROAD<br>ROSEVILLE, OHIO 43077<br>PHONE (740) 849-0122 |                        |
| JOB NUMBER   | DRAWING / SHEET NUMBER |
| JOB #1451   | #01                    |

This plat was prepared by C. R. Harkness Surveying & Mapping Inc. in accordance with Chapter 4733-37 of the Administrative Code, and is intended to be used for the legal transfer of the properly described and does not intend to describe all or any easements of record, nor

**OFFICE COPY**  
**NOT RECORDABLE**  
Charles R. Harkness PLS #6885

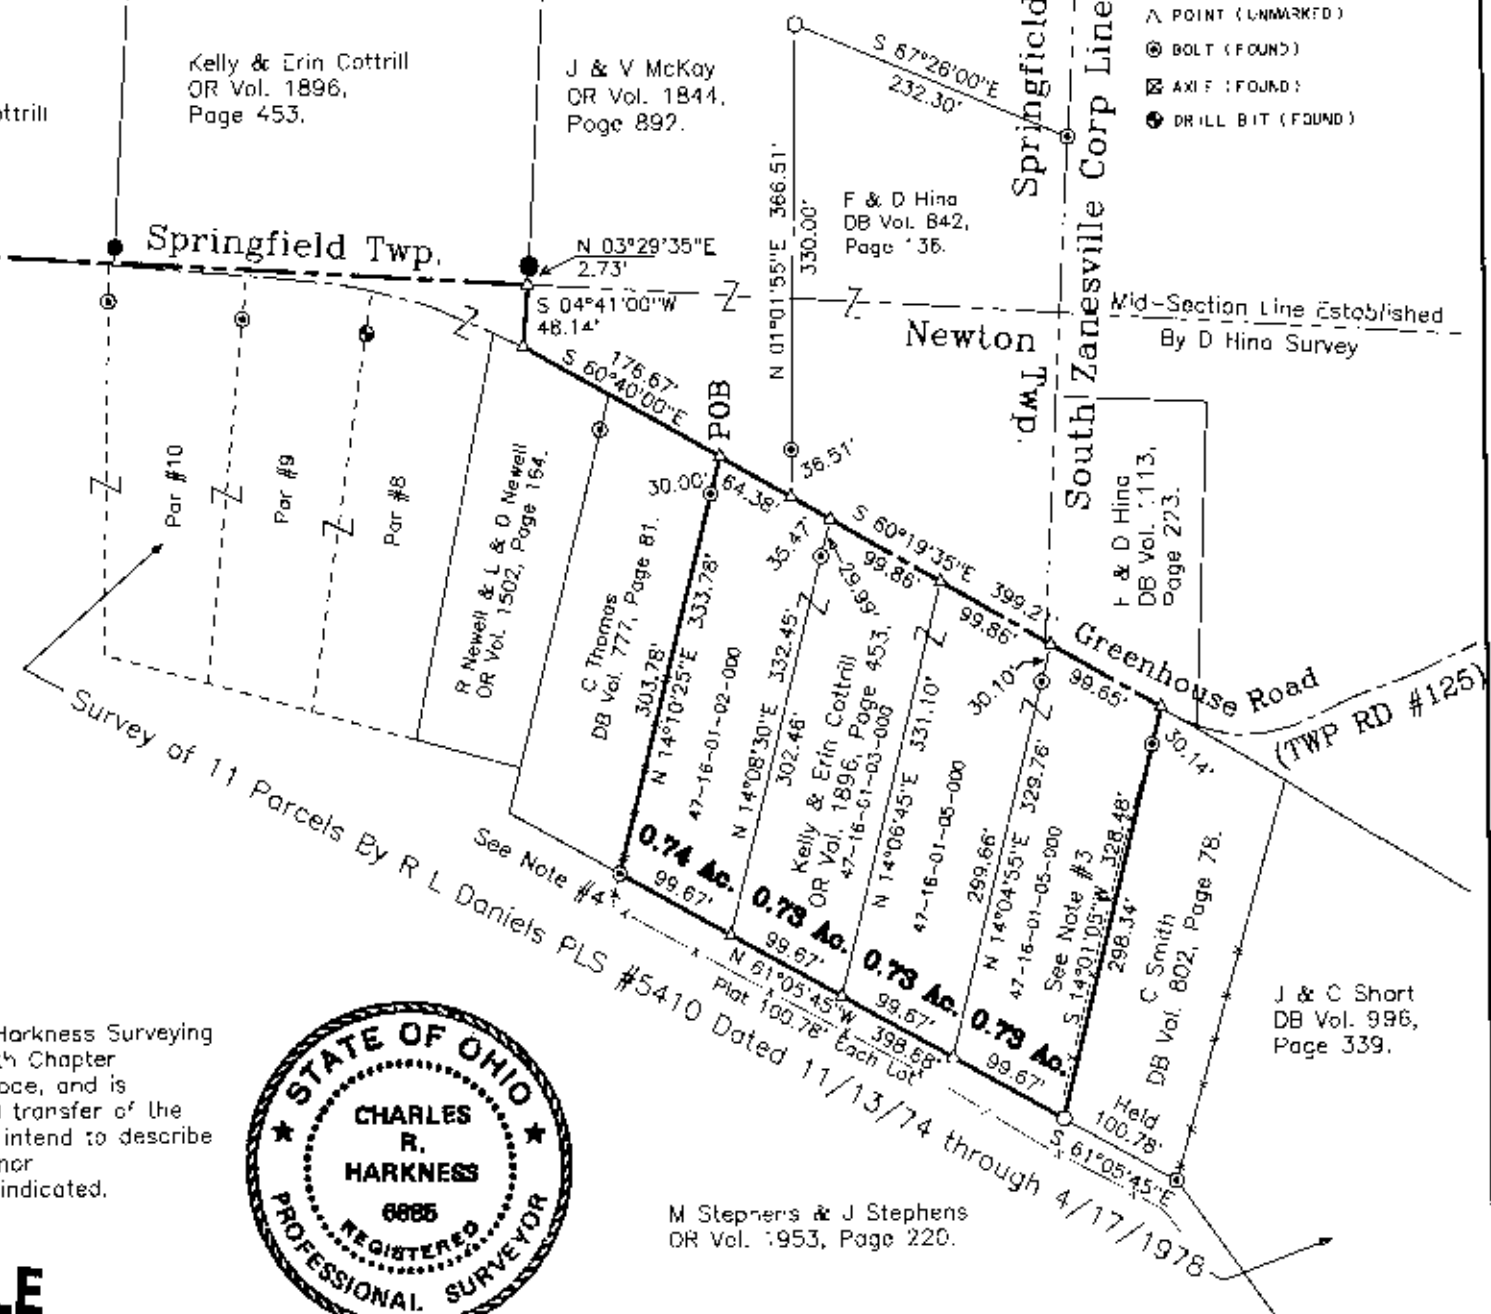

- LEGEND**
- P IN (SFT) 5/8" REBAR, CAPPED (C.R. HARKNESS PLS#6885)
  - P N (FOUND)
  - △ POINT (UNMARKED)
  - ⊗ BOLT (FOUND)
  - ⊠ AXIF (FOUND)
  - ⦿ DRILL BIT (FOUND)

M Stephens & J Stephens  
OR Vol. 1953, Page 220.