

47-20-02-07-009 A

THEISEN SPLITS

SITUATED IN

The State of Ohio, County of Muskingum
Township of Newton, and being a part
of the East Half of Section 7, T15, R14.

BASIS OF BEARING

Bearings are based on State Plane Grid Coordinates,
NAD83, Ohio South, per GPS Observation.

REFERENCES

* As Noted on Plat
www.muskingumcountyauditor.org
www.mceo.org
<http://recorder.muskingumcounty.org>

ADJOINER STATEMENT


Not to be used as a separate building
site or transferred as an independent
parcel in the future without planning
commission approval in accordance with
applicable subdivision regulations.

LEGEND


- Iron Pin Set, 5/8" rebar
- Iron Pin Found
- Pipe Found
- Axle Found
- Z— Property Hook
- ⊠ Stone Found

LINE TABLE

LINE	BEARING	DISTANCE
L1	N 04°58'13" E	57.16'
L2	S 88°45'53" E	36.31'

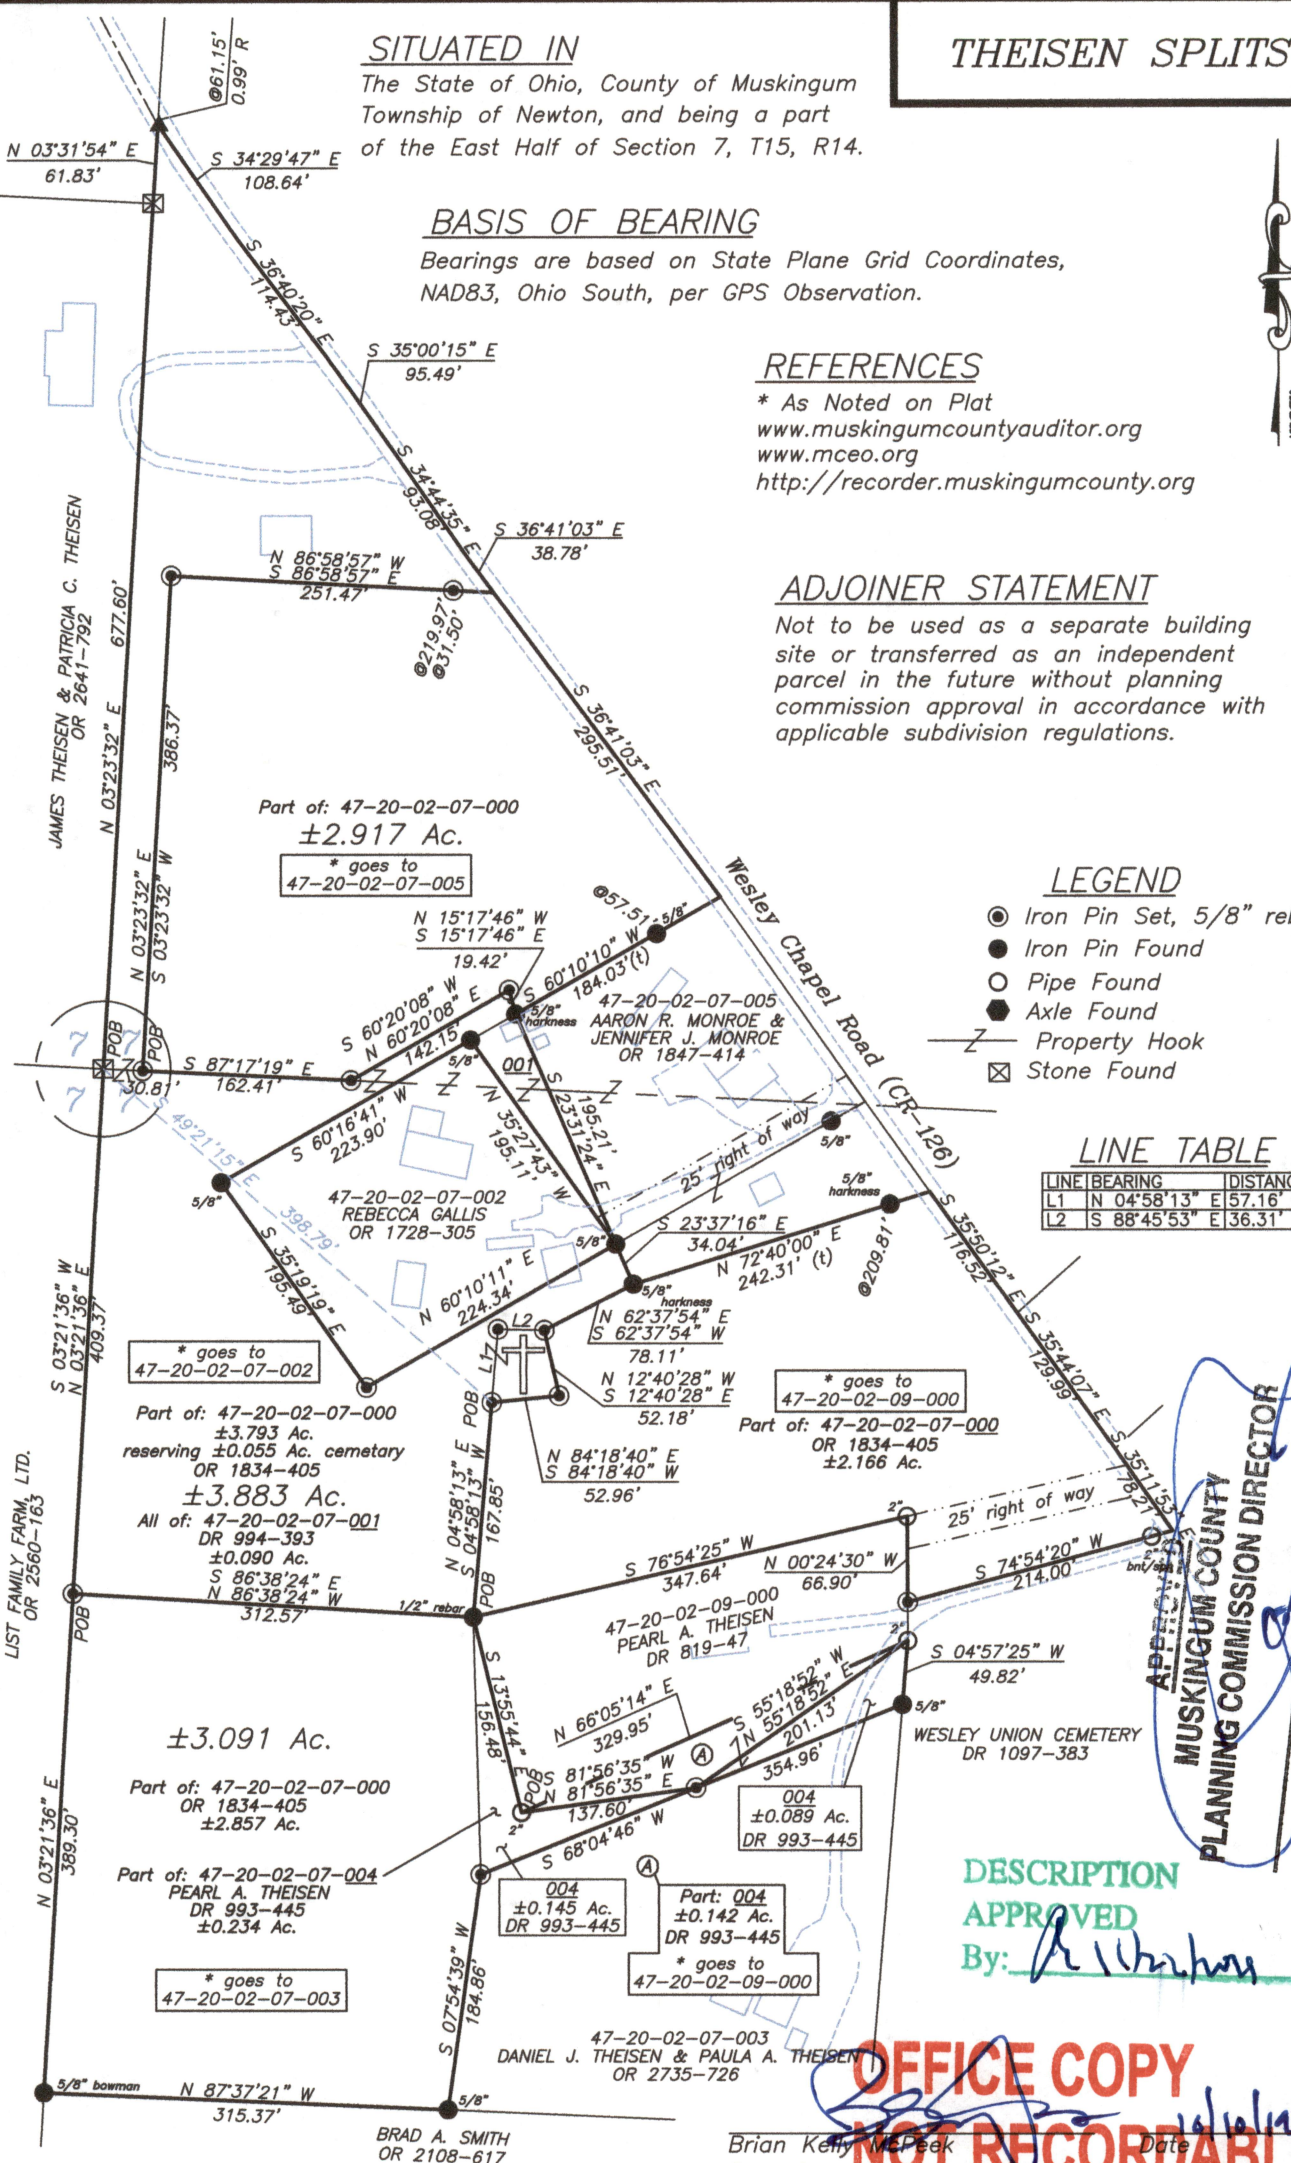

GRAPHIC SCALE

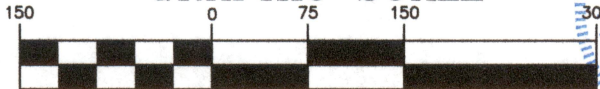

(IN FEET)

1 inch = 150 ft.



**MCPECK
LAND
SURVEYING**

www.mcpecklandsurveying.com
email: brian@mcpecklandsurveying.com
340 Robin Hood Ln., * Zanesville, Oh 43701 * 740.704.6073

MUSKINGUM COUNTY
PLANNING COMMISSION DIRECTOR

DESCRIPTION
APPROVED
By: *[Signature]*

OFFICE COPY
NOT RECORDABLE

Brian Kelly McPeck
Reg. Surveyor No. 8517