

SNR  
N/A

Beatrice Estadt  
to  
Chancie Wisecarver  
4/10/85

Situated in the State of Ohio, County of Muskingum,  
Township of Newton, T 15, R 14, Southeast Quarter  
of Section 7, bounded and described as follows:

Commencing at the Southeast corner of the Southeast  
Quarter of Section 7; thence North  $83^{\circ} 18'$  West  
1015.32 feet; thence North  $6^{\circ} 42'$  East 488.64 feet;  
thence North  $17^{\circ} 04'$  West 388.07 feet to an iron  
pin; thence North  $75^{\circ} 29'$  East 129.22 feet to an  
iron pin; thence North  $26^{\circ} 13'$  West 188.70 feet to  
an iron pin; thence North  $26^{\circ} 28'$  West 344.16 feet  
to a large post the place of beginning; thence North  
 $61^{\circ} 04'$  East 131.09 feet to the center of County  
Road 126; thence along center of County Road 126  
North  $30^{\circ} 22' 58''$  West 13.29 feet; thence leaving  
County Road 126 South  $55^{\circ} 15' 54''$  West 131.43 feet  
to the place of beginning passing an iron pin at  
10.00 feet, containing 0.02 acres more or less.

Bearings are based on the South line of the Southeast  
Quarter of Section 7 bearing North  $83^{\circ} 18'$  West.

Being a part of Auditors Parcel No. 47-01033.

Survey & Description By:

**OFFICE COPY**  
**NOT RECORDABLE**


R. L. ...  
Registered Surveyor No. 5410

N

47-20-0216 SNR

N/A

15200'

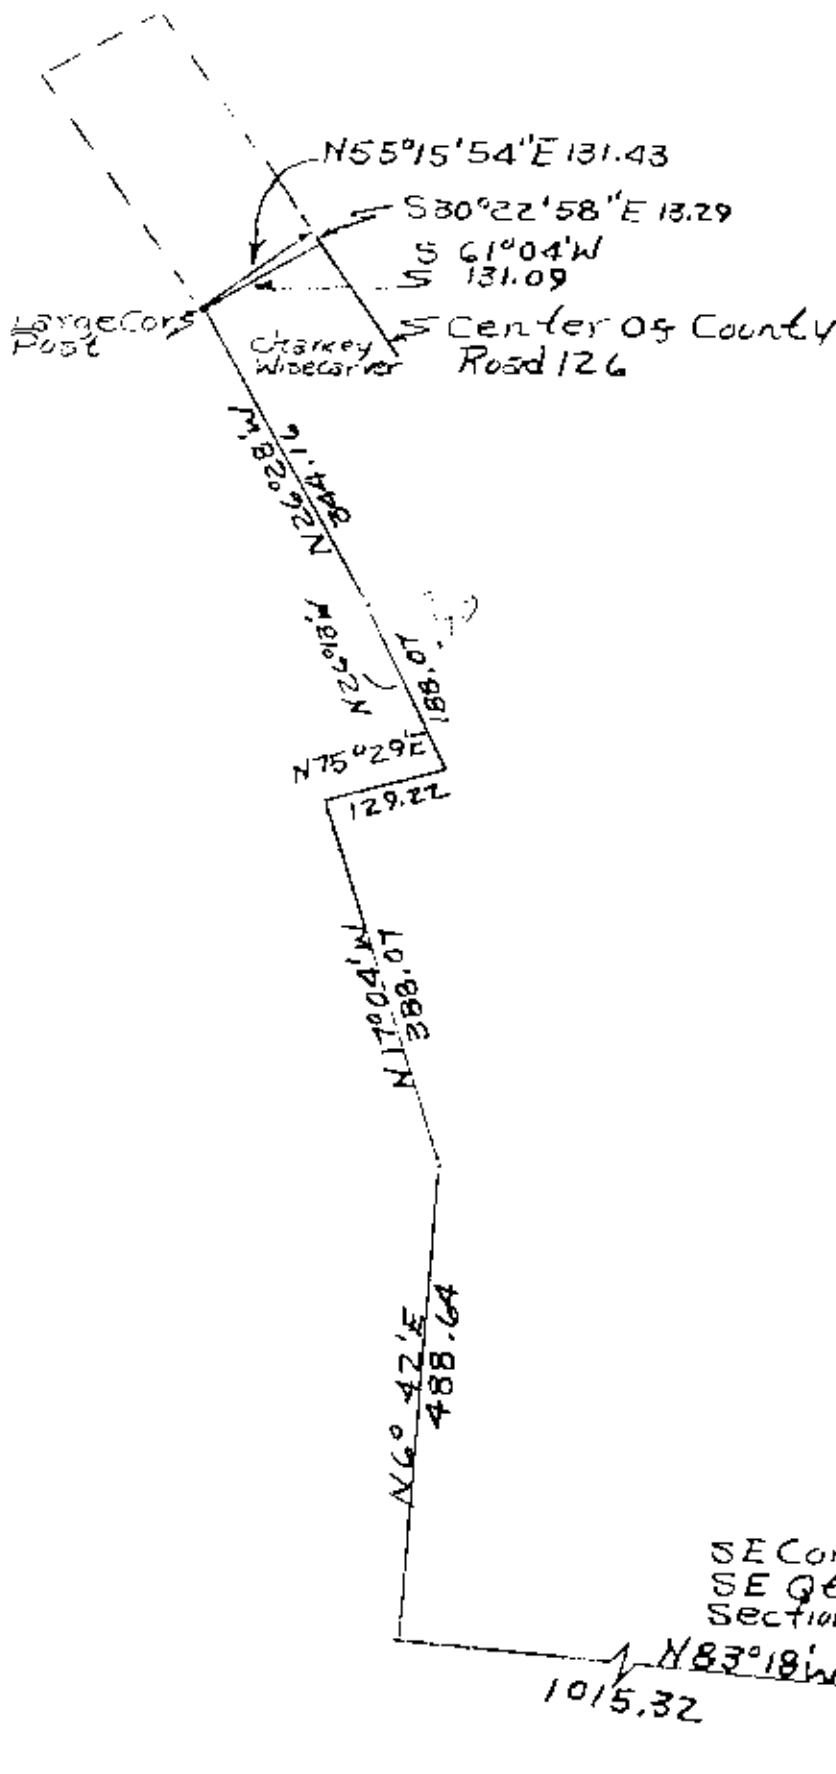

Survey Of 0.02 Acres  
From Beatrice Estate  
To Charney Wisecarver  
By A. L. ... Reg Surveyor  
No. ...  
Muskegon County,  
Newton Township  
T15, R14, SE. Qtr.  
Section 7  
Parcel No. 47-01033

SE Cor  
SE Qtr  
Section 7