

SNR  
N/A

BOWMAN AND ASSOCIATES  
P.O. Box 207  
FRAZEYSBURG OHIO 43822  
614-828-2204

PART OF PARCEL  
#47-20-02-28-000

SURVEY DESCRIPTION  
FOR  
Paul Davis

Situated in the Southwest quarter of section #7, T-15-N, R-14-W, Newton Township, Muskingum County, Ohio. Being part of the lands of John and Virginia List as conveyed in Deed Book 655 page 008 of the Muskingum County Deed records and being more particularly described as follows:

Commencing at the Northwest corner of the Southwest Quarter of section #7; thence, S.00°47'29"W. a distance of 1,125.92 feet along the West line of said quarter section to a point in the center of County Road #33 (Bagley Road); thence, S.78°49'08"E. a distance of 205.00 feet along the centerline of said Road to a point, BRING THE POINT OF BEGINNING;

thence, S.78°49'08"E. a distance of 85.00 feet continuing along the centerline of said road to a point;

thence, S.84°32'54"E. a distance of 117.70 feet along said centerline to a point;

thence, S.05°47'28"W. a distance of 406.26 feet through the lands, now or formerly, owned by J. & V. List (655/009) to a set iron pipe;

thence, N.89°12'31"W. a distance of 165.62 feet through said List lands to an iron pipe found on the Southeast corner of the lands, now or formerly, owned by J. List, Jr. (1043/442);

thence, N.00°47'37"E. a distance of 428.61 feet along the East line of said List lands to the point of beginning, passing a found iron pipe at 398.61 feet.

The above described parcel contains 1.744 acres, more or less, and is subject to all legal easements and right of ways. North is based upon an assumed meridian. All set iron pine are 3/4" x 30" pipes with I.D. caps.


Description prepared from an actual field survey by Bowman & Associates, Stephen M. Bowman P.S. #7135. October 01, 1992.

DESCRIPTION APPROVED  
FOR AUDITOR'S TRANSFER

BY J. L. Lamb  
10-06-92


**OFFICE COPY  
NOT RECORDABLE**

NORTH IS BASED UPON  
AN ASSUMED MERIDIAN

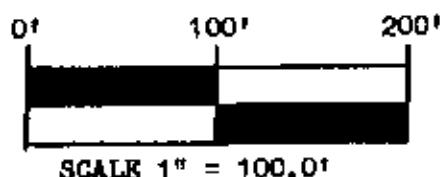

SURVEY PLAT FOR PAUL DAVIS

SITUATED IN THE SOUTHWEST QUARTER OF SECTION #7,  
T-15-N, R-14-W, NEWTON TOWNSHIP, MUSKINGUM COUNTY,  
OHIO. BEING PART OF THE LANDS OF JOHN AND VIRGINIA  
LIST AS CONVEYED IN DEED BOOK 655 PAGE 009 OF THE  
MUSKINGUM COUNTY DEED RECORDS.

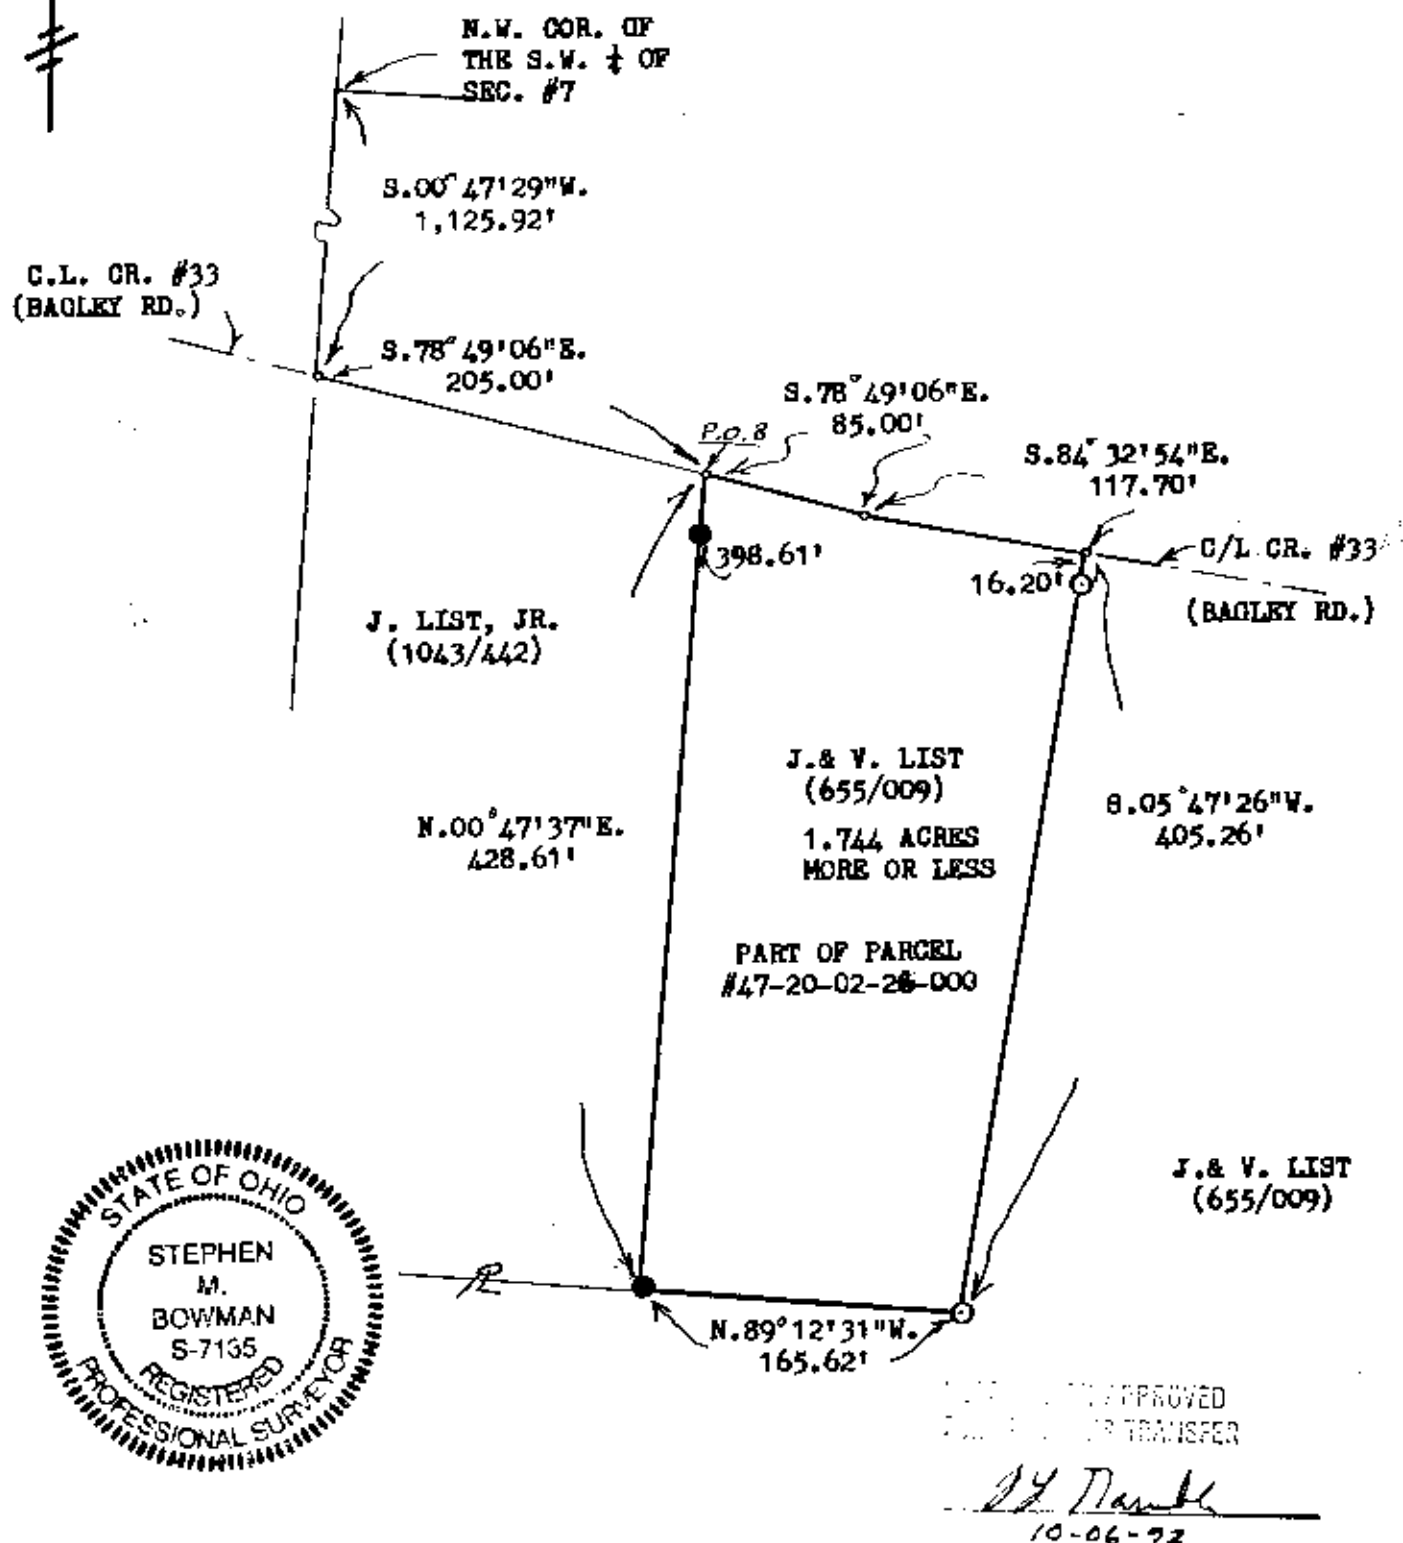

BOWMAN AND ASSOCIATES  
48 THIRD ST.  
FRAZEYSBURG, OHIO 43822

CLIENT PAUL DAVIS  
SECTION 7, T. 15, R. 14  
NEWTON TOWNSHIP, MUSK. COUNTY

LEGEND

○ - IRON PIN SET      ● - IRON PIN FOUND  
△ - RR/MINE SPIKE SET      ▲ - RR/MINE SPIKE FOUND  
° - POINT

OFFICE COPY

NOT RECORDABLE

STEPHEN M. BOWMAN, PS-7135

I CERTIFY THIS DRAWING REPRESENTS A  
SURVEY CONDUCTED BY ME ON 10/01/92.

PHONE/FAX 614-828-2204