

47-22-01-06-002
5660 FOXFIRE DR

Mike Searls
from
Davis Searls
3/12/90

Situated in the State of Ohio, County of Muskingum, Township of Newton,
T 15, R 14, Southeast Quarter of Section 8 and bounded and described
as follows:

Commencing at a stone at the Northwest corner of the Southeast Quarter
of Section 8; thence on section line South $6^{\circ} 03' 39''$ West 303.69
feet to an iron pin set, the place of beginning; thence South $72^{\circ} 13' 00''$
East along Mike Searls 358.18 feet to an iron pin set; thence
South $0^{\circ} 08' 46''$ East along Davis Searls 581.96 feet to an iron pin
set; thence along David Searls South $69^{\circ} 45' 42''$ West 261.54 feet to
an iron pipe found on Emery Sowers, Deed Vol. 724, Page 89, corner;
thence along Emery Sowers the following two (2) courses and distances,
North $16^{\circ} 45' 40''$ East 45.88 feet to an iron pin set and North $54^{\circ} 25' 00''$
West 215.69 feet to an iron pin found; thence along Allen Milatovich,
Deed Vol. 672, Page 315, North $6^{\circ} 03' 39''$ East 615.82 feet to the place
of beginning, containing 5.74 acres more or less.

Bearings are based on the West line of the Southeast Quarter of Section
8 bearing South $6^{\circ} 03' 39''$ West.

Being part of Auditor's Parcel Number 47-47-22-01-06-000.

Deed Reference: Volume 510, Page 528.


Survey & Description By:

**OFFICE COPY
NOT RECORDABLE**

R. L. Daniels
Registered Surveyor No. 5410

DESCRIPTION APPROVED
FOR AUDITOR'S TRANSFER

BY *R. L. Daniels*
3-15-90

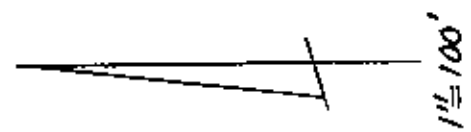


DESCRIPTION APPROVED
FOR AUDITOR'S TRANSFER

BY J. L. H. Hall
3-15-90

David Searls

Mike Searls

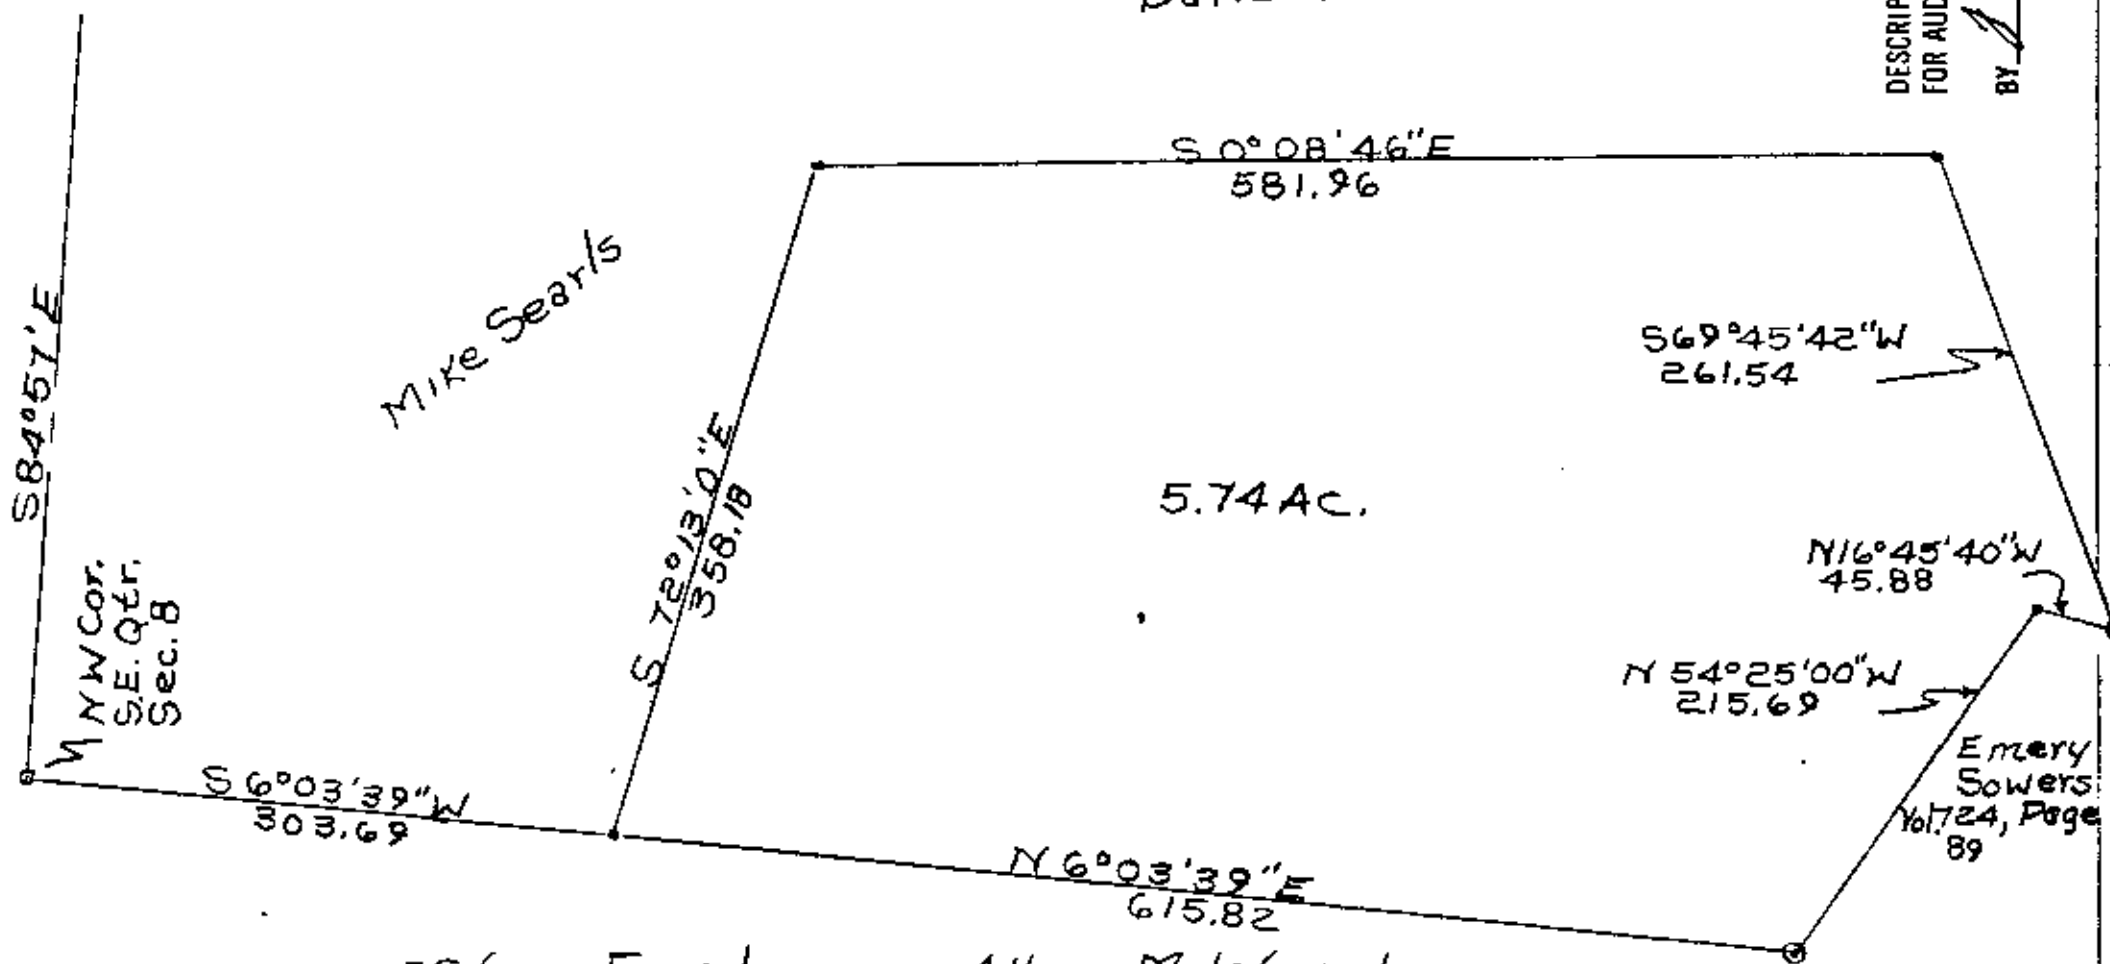

- Stone Found
- Iron Pin Found
- Iron Pins Set.

Allen Milatavich
Vol. 672, Page 315

Ref Vol 1510, Page 528

David Searls To Mike Searls
 3/12/90
 Registered No. 5410
 Muskegon County,
 Newton Township T15, R14,
 Part of N.W. Quarter Sec. 8
 Part of Parcel No. 47-47-22-01-06

OFFICE COPY
NOT RECORDABLE