

N/A

47-22

February 25, 1933.

Situated in the State of Ohio, Myriadus County, Newton Township, Twp. 15, Range 14,
 West part of the south east quarter of Section 3, and more particularly described as
 follows:

Beginning at the south west corner of lot No. 4 of Allen's Subdivision of White Cottage
 thence south 61.27 feet to a point in the center of Old U. S. 22; thence with the center
 of said road the following courses and distances:

South 68 degrees 26 minutes west 111.09 feet

South 55 degrees 31 minutes 10 seconds west 97.33 feet

South 45 degrees 18 minutes 17 seconds west 131.94 feet to a point in the intersection of
 Old U. S. 22 and Twp. Rd. No. 123; thence with the center of Twp. Rd. No. 123 the following
 courses and distances:

North 36 degrees 33 minutes west 69.03 feet

North 74 degrees 46 minutes 20 seconds west 165.20 feet

North 61 degrees 27 minutes 20 seconds west 43.75

North 42 degrees 26 minutes west 24.01 feet to a point, said point being the true place
 of beginning; thence continuing north 42 degrees 26 minutes west 57.34 feet; thence leaving
 said road north 75 degrees 52 minutes 10 seconds east 179.72 feet; thence north 23 degrees
 03 minutes 51 seconds west 253.51 feet to a point on the southerly right of way of U.
 S. 22; thence with said line north 51 degrees 25 minutes east 57.66 feet; thence leaving
 said line south 23 degrees 03 minutes 51 seconds east 202.91 feet; thence on a curve to
 the right with a radius of 50.00 feet (chord bears south 21 degrees 20 minutes 12 seconds
 west 79.30 feet); thence south 76 degrees 52 minutes 10 seconds west 157.96 feet to the
 place of beginning containing 0.544 acres more or less.

Subject to all legal easements of Old U. S. 22 and Twp. Rd. No. 123.

This description written from a survey done by Raymond M. Roberts Registered Surveyor
 No. 5823 done on October 17, 1933.

T. J. M. R.

47-22-03-03-002

OK YLD
 2-27-86

OFFICE COPY
 NOT RECORDABLE


So. Mark R/W US 22

State of Ohio
Muskingum Co
Newton Township
Twp 15, Range 14
Being Part of the
SE Qtr Sec 8

21 1966
GENERAL
421 1966
ZANESVILLE, OH 43701

1/26/66
1/26/66

Scale 1"=40'

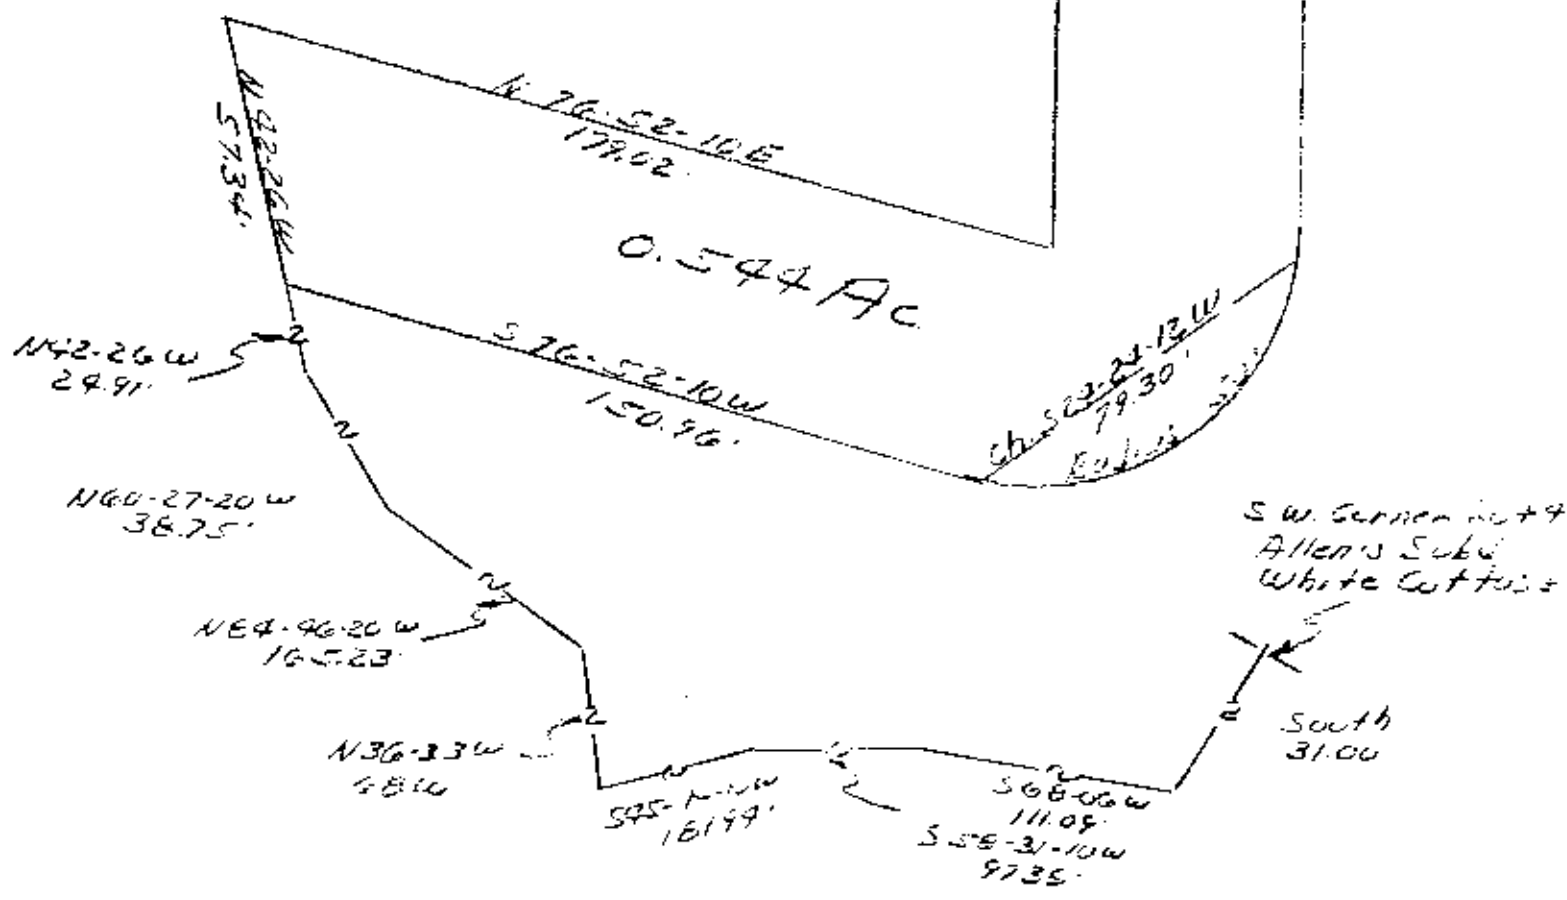

OFFICE COPY
NOT RECORDABLE

RS 5303

February 25, 1966