

Description of land area situated by T. L. Russell
10/11/15

Situated in the State of Ohio, County of Buckingham,
Township of Newton, T. 18, N. 14, Northwest Quarter of
Section 8, bounded and described as follows:

Commencing at the southwest corner of the Northwest
Quarter of Section 8; thence North $0^{\circ} 00'$ East on
section line 1529.87 feet to the place of beginning;
thence continuing North $0^{\circ} 00'$ East 323.63 feet;
thence leaving section line North $81^{\circ} 49' 18''$ East
173.68 feet to an iron pin passing an iron pin at
23.75 feet; thence South $0^{\circ} 25' 18''$ East 235.07 feet
to an iron pin; thence South $75^{\circ} 03' 17''$ West 186.07
feet to the place of beginning passing an iron pin
at 174.00 feet, containing 1.28 acres more or less.


Bearings are based on the East line of the North-
west Quarter of 8 bearing North $0^{\circ} 00'$ East.

Above description being a part of Additions Parcel
No. 47-47-22-02-03

Survey & Description by:

OFFICE COPY *Daniel*

NOT RECORDABLE No. 8410

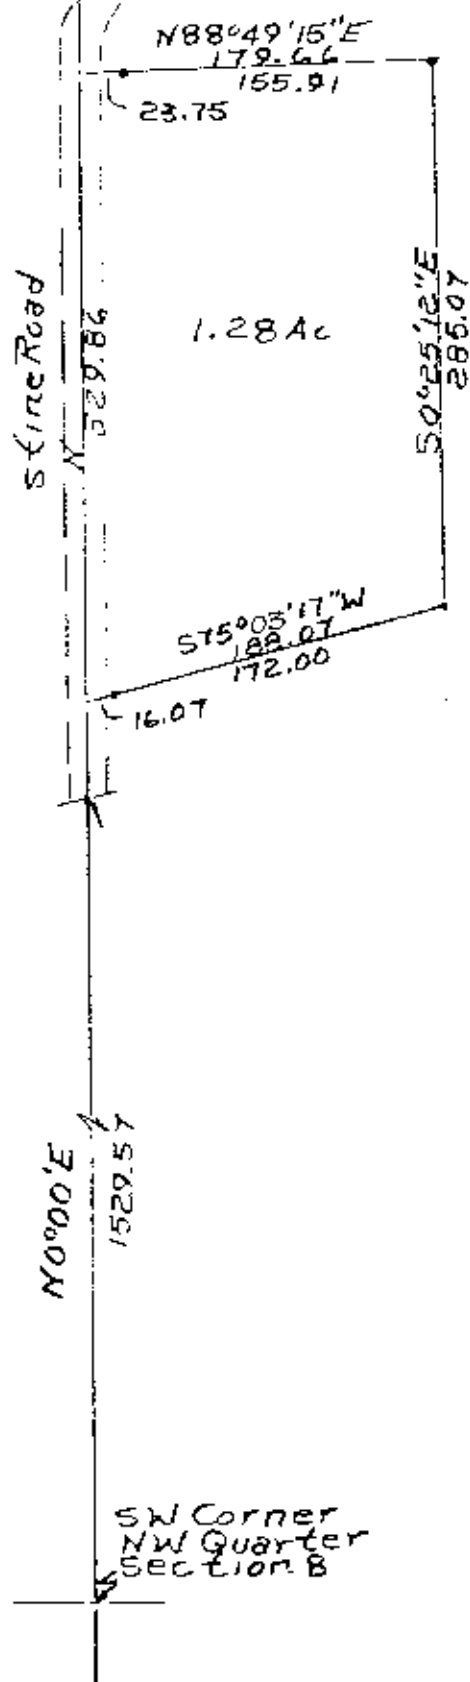

Survey Of 1.28 Acres Of
 Id Russell's Property
 Including Home Area
 Being Part Of Rea.
 Survey No. 5410
 Muskingum County,
 New York Town 3
 T15, R14, NW Quarter
 Section 8
 Being A Part Of Auditor's
 Parcel No. 47-47-22-02-03