

Charles Woffler
 from
 Leroy J. Baird
 7/2/85

Situated in the State of Ohio, County of Muskingum,
 Township of Newton, T 15, R 14, Northeast Quarter of
 Section 9, bounded and described as follows:

Commencing at an iron pin at the Northwest corner of
 the Northeast Quarter of Section 9; thence South 87°
 $26'$ East 528.26 feet to a point in the center of Fox-
 fire Drive; thence South $8^{\circ} 34'$ East 139.33 feet to
 an iron pin the place of beginning; thence South 80°
 $19'$ East 203.61 feet to an iron pin (set); thence
 South $0^{\circ} 23' 11''$ East 277.27 feet to an iron pin (set);
 thence North $88^{\circ} 17' 15''$ West 482.43 feet to an iron
 pin (set); thence North $17^{\circ} 14' 31''$ East 258.96 feet
 to an iron pin (set); thence North $43^{\circ} 03' 21''$ West
 138.50 feet to the center of Foxfire Drive passing an
 iron pin at 104.50 feet; thence along center of Foxfire
 Drive South $89^{\circ} 32' 59''$ East 30.54 feet; thence leaving
 center of Foxfire Drive South $73^{\circ} 25' 21''$ East 184.75
 feet to an iron pin (set) passing an iron pin at 53.00
 feet; thence North $89^{\circ} 01' 27''$ East 89.83 feet to the
 place of beginning, containing 3.11 acres more or less.
 Being part of Auditors Parcel No. 47-04759.


Bearings are Lased on the north line of the Northeast
 Quarter of Section 9 bearing South $87^{\circ} 26'$ East.

Survey & Description By:

OFFICE COPY
NOT RECORDABLE

R. L. Daniels
 Registered Surveyor No. 5410

OK WAT
 7-8-85

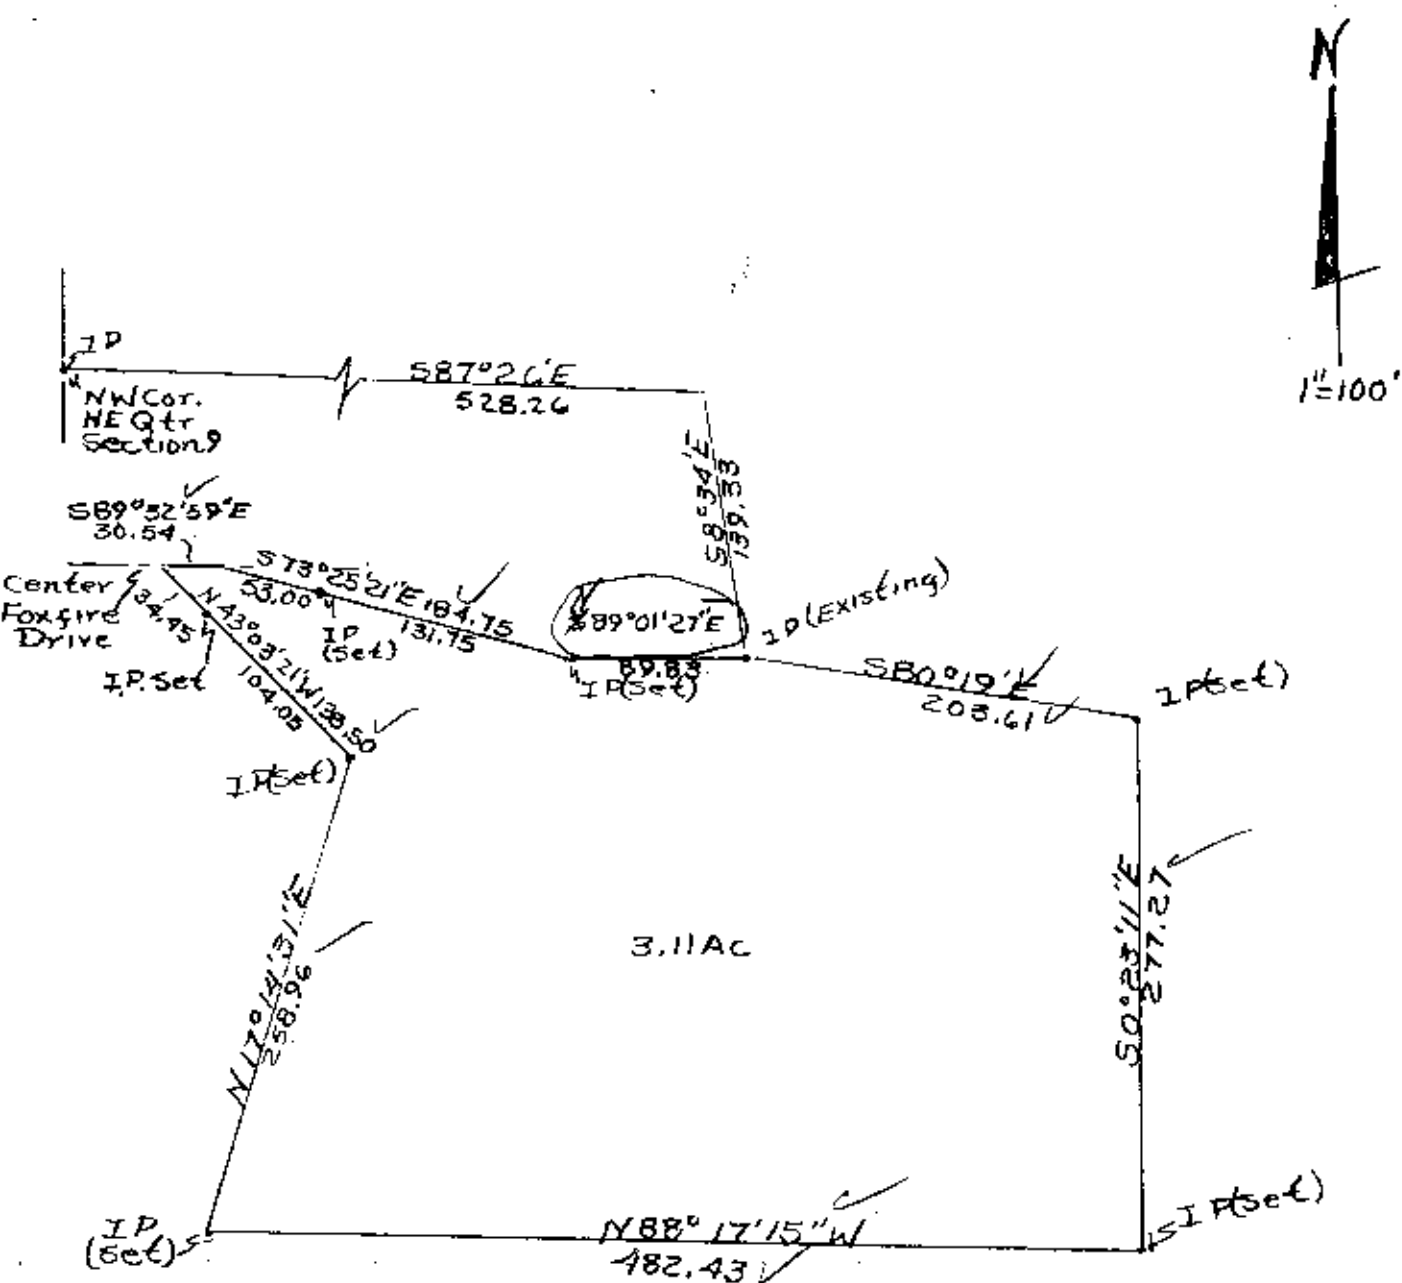

Survey of 3.11 Acres From
 Leroy Baird To Charles
 Wooten 10/28/85
 By R. L. Darnall, Reg. Surveyor
 No. 5410, Parcel 47-04759
 Muskingum County,
 Newton Township,
 T15, R14, N.E. Qtr
 Section 9

47-24-01