

L. Peter Dinan & Associates

27 South Sixth Street

P. O. Box 55, Zanesville, Ohio 43701

SURVEYING & MAPPING

**Paul E. Jenkins
0.61 Acres**

Situated in the State of Ohio, County of Muskingum, Township of Newton.

Being a part of the Northeast Quarter of Section 9, Township 15, Range 14
bounded and described as follows:

Commencing at the Southeast corner of the Northeast Quarter of Section 9; thence north 4 degrees west 155 feet to a point in the center of Thompson Run Road and the true place of beginning of the premises herein intended to be described: thence south 77 degrees 13 minutes west 207 feet to a pipe; thence north 4 degrees west 135 feet to a pipe; thence north 80 degrees 32 minutes east 205.50 feet to a point in the center of the aforesaid road; thence along said centerline south 4 degrees east 123 feet to the true place of beginning, containing sixty-one hundredths (0.61) of an acre more or less.

Subject to the easements of Thompson Run Road.

This description written from a survey made by L. Peter Dinan, Registered Surveyor #5451, December 5, 1982.


**OFFICE COPY
NOT RECORDABLE**



L. PETER DINAN & ASSOCIATES
27 SOUTH SIXTH STREET
ZANESVILLE, OHIO

47-24-01-26

3485 THOMPSON RUN RD

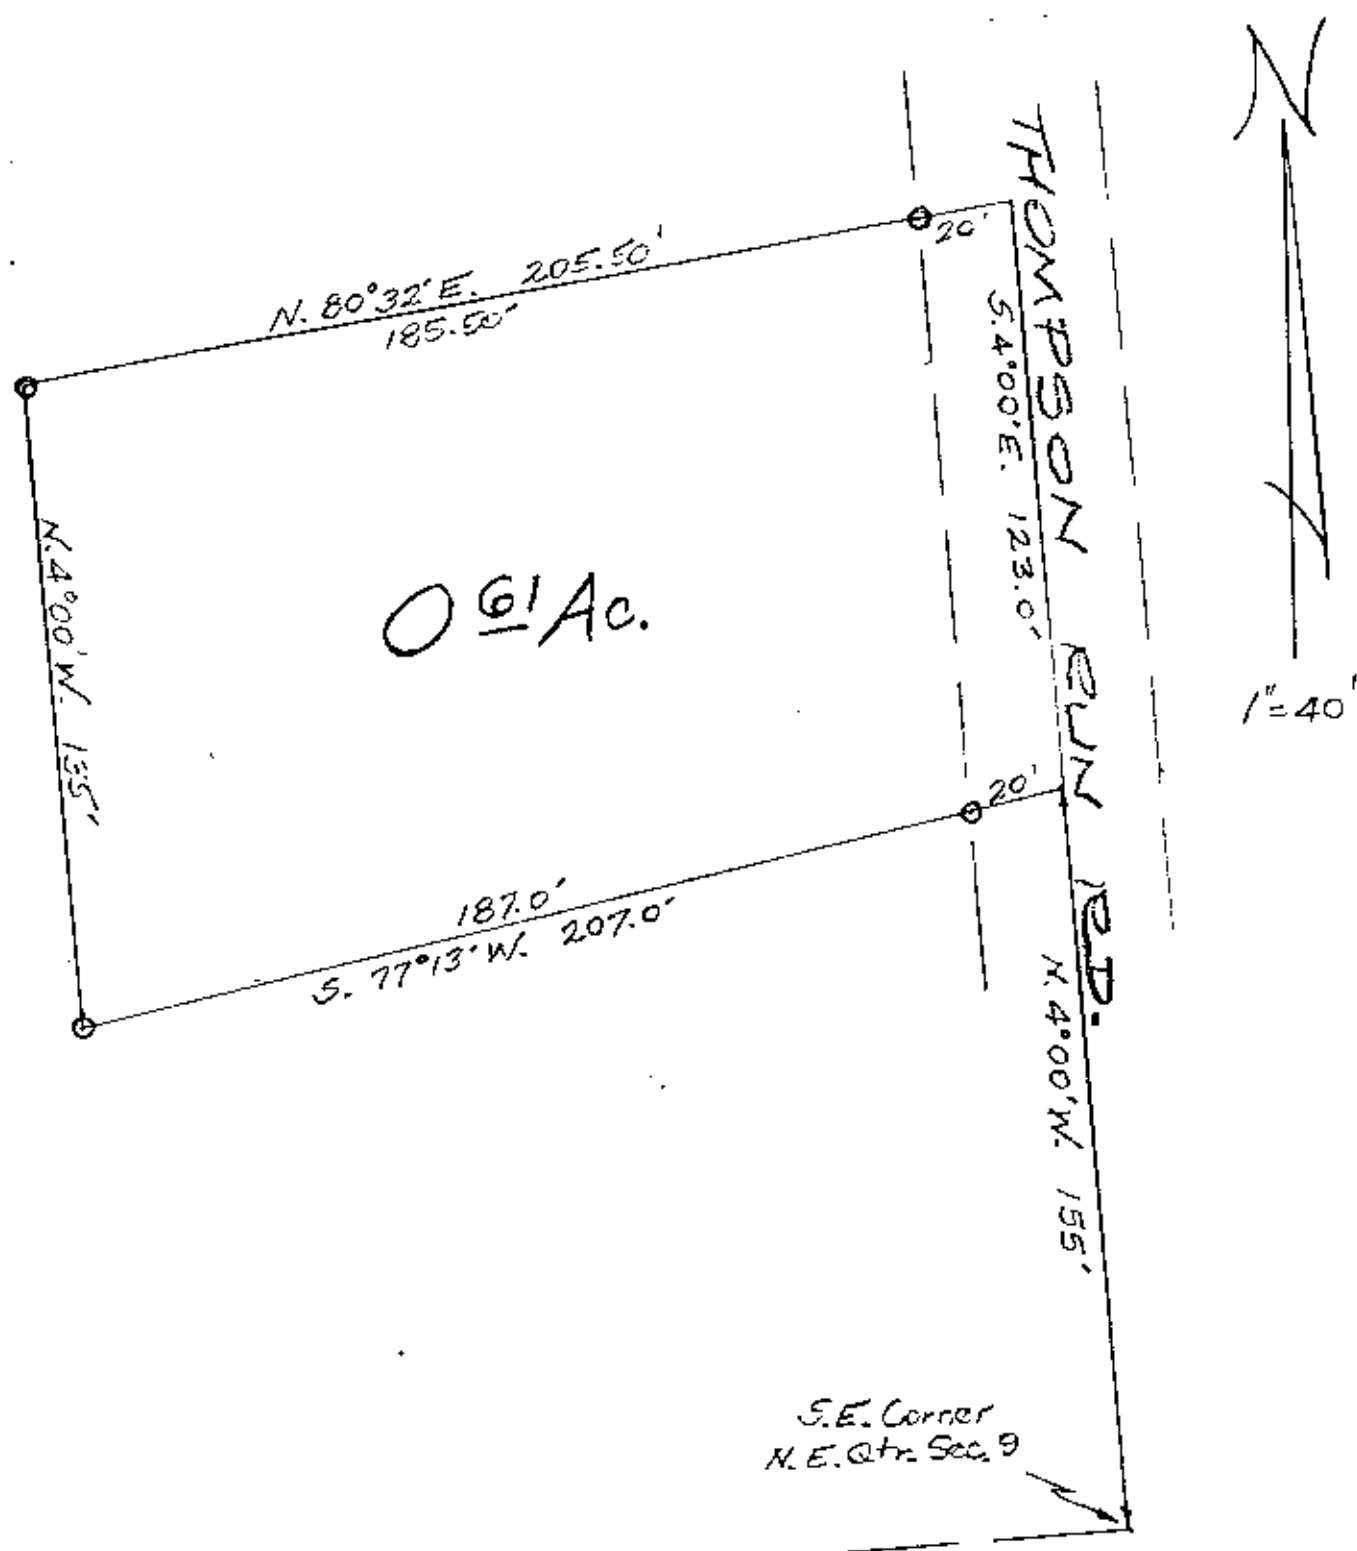

CD WLD
1-3-83

**OFFICE COPY
NOT RECORDABLE**

**PART OF THE
NORTHEAST QUARTER
SECTION NINE**

**TWP. 15, R. 14
NEWTON TOWNSHIP
MUSKINGUM CO. OHIO**

DEC. 2, 1982

**NEWTON
8-10**