

47-26-01-13-001
N/A

David Barnett
1/26/88

Situated in the State of Ohio, County of Muskingum, Township of Newton, T 15, R 14, part of the Southwest Quarter of Section 3 and the Northwest Quarter of Section 10, part of Lot No. 40 of Maysville Heights No. 2, bounded and described as follows:

Commencing at the Southeast corner of Lot No. 40; thence on lot line North 3° 36' East 80.00 feet to an iron pin set the place of beginning; thence South 88° 11' 54" West 128.28 feet to an iron pin set on the East line of Woodland Drive; thence along Woodland Drive North 37° 40' East 177.36 feet to an iron pin set; thence leaving Woodland Drive South 12° 15' 33" East 103.79 feet to an axel found; thence South 3° 36' West 35.00 feet to the place of beginning, containing 0.21 acres more or less.

Bearings are based on those of Maysville Heights No. 2.

Being part of Auditor's Parcel No. 47-47-26-01-13-000.


Survey Description By:

OFFICE COPY
NOT RECORDABLE

R. L. Daniels
Registered Surveyor No. 5410

DESCRIPTION APPROVED
FOR AUDITOR'S TRANSFER

BY J. L. Daniels
2-1-88

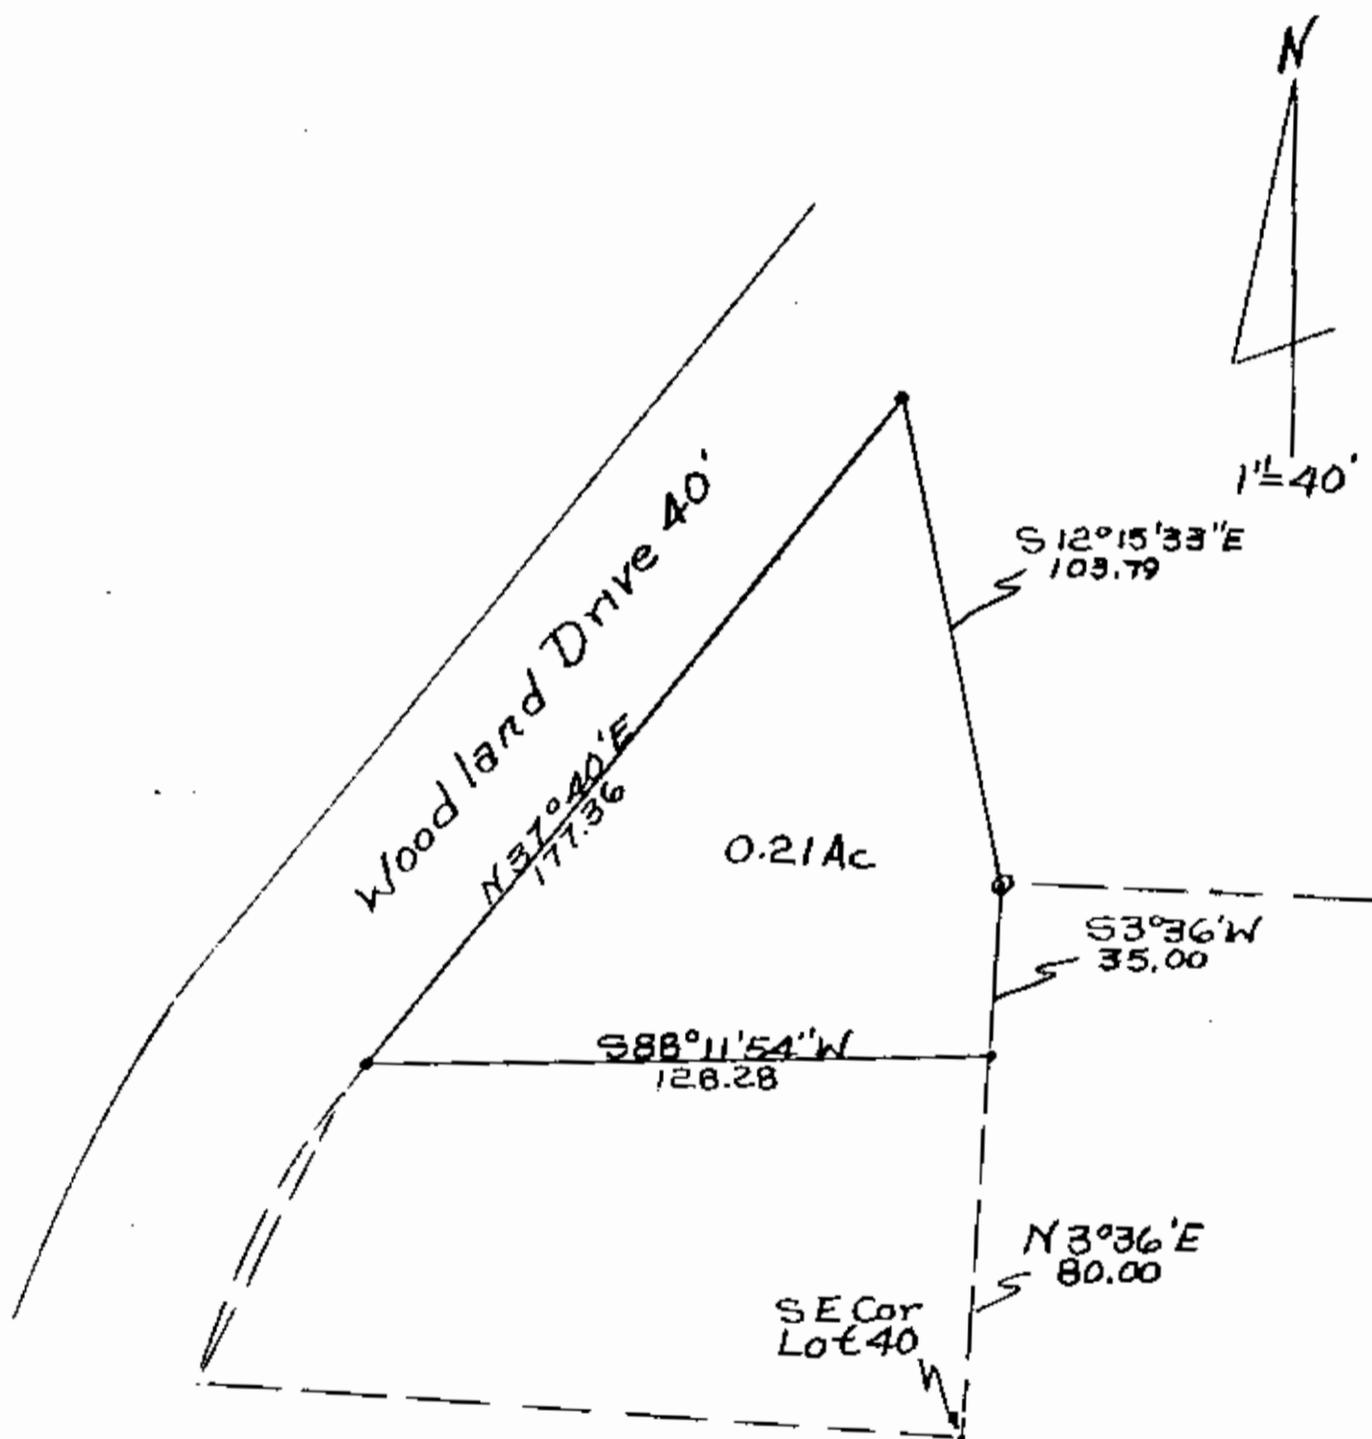

• Iron Pins
 © Axel

Survey For David Barnett
 1/26/87 By RL Daniels Reg.
 Surveyor No. 5410 Part of
 Parcel No. 47-47-26-01-13-000
 Part of Lot No. 40 of Maysville
 Heights No. 2 - Muskingum
 Newton Township,
 T15, R14, E. 6 of SW Q. 4 Sec. 3
 + N. 10.

DESCRIPTION APPROVED
 FOR AUDITOR'S TRANSFER

BY J. J. Hamble
 2-1-88

**OFFICE COPY
 NOT RECORDABLE**