

Jim Jenkins
to
Myron Koenig
5/19/93

Situated in the State of Ohio, County of Muskingum, Township of Newton, Township 15, Range 14, part of the Northwest Quarter of Section 10, and bounded and described as follows:

Commencing at the Northwest corner of the Northwest Quarter of Section 10; thence over the next seven (7) courses and distances to the place of beginning, South $86^{\circ} 37' 00''$ East 1067.86 feet, South $29^{\circ} 51' 00''$ East 65.79 feet, South $35^{\circ} 41' 00''$ East 429.11 feet, South $35^{\circ} 41' 00''$ East 151.20 feet, South $22^{\circ} 15' 40''$ East 121.71 feet, South $70^{\circ} 07' 13''$ West 54.64 feet and South $63^{\circ} 20' 47''$ West 190.47 feet to an iron pin found, the place of beginning; thence South $8^{\circ} 31' 20''$ East 90.93 feet to an iron pin set; thence South $77^{\circ} 31' 28''$ West 363.81 feet to an iron pin set; thence North $1^{\circ} 50' 55''$ East along old fence 223.82 feet to an iron pin found; thence South $80^{\circ} 38' 00''$ East along Russell Pride 339.05 feet to the place of beginning, containing 1.242 acres more or less.

Bearings are based on the North line of the Northwest Quarter of Section 10 bearing South $86^{\circ} 37' 00''$ East.

Being part of Auditor's Parcel Number 47-26-02-16-000.

Iron pins set are No. 5 reinforcing bars 30 inches long with plastic I. D. caps.

Deed Reference: Volume 718, Page 43.


Also the right to access over existing 25 foot right-of-way.

Survey & Description By:

**OFFICE COPY
NOT RECORDABLE**
R. C. Daniels
Registered Surveyor No. 5410

DESCRIPTION APPROVED
FOR AUDITOR'S TRANSFER

BY *R. C. Daniels*
5-20-93

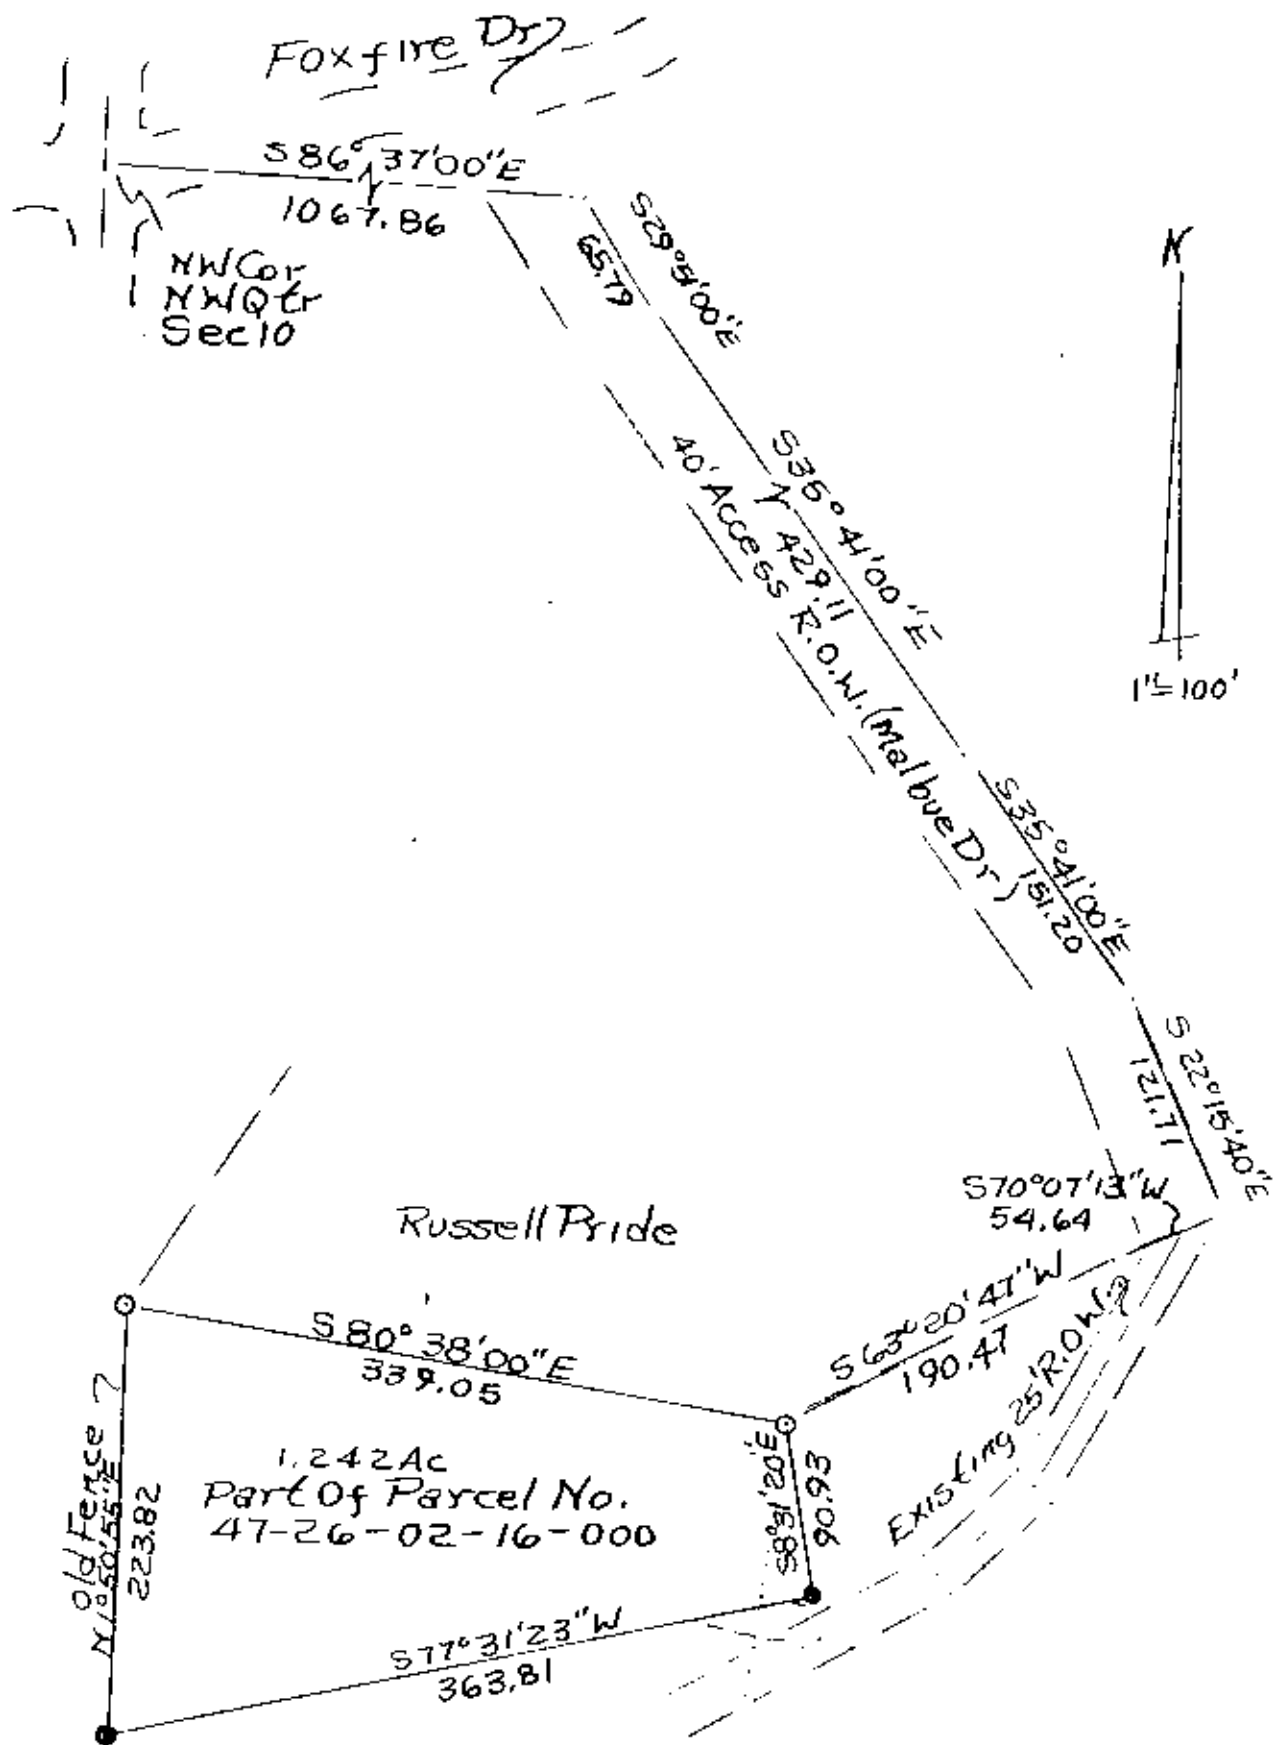

o Iron Pins Found

- Iron Pins Set No. 5 Reing.
Bars 30" Lg Plastic ID Caps

DESCRIPTION APPROVED
FOR AUDITOR'S TRANSFER

BY A. L. Smith
5-20-93

James E. Smith
To Myron Kuehnig 5/20/93
By R. L. Smith Surveyor
No. 5410 Muskingum County
Newton Township, T15, R14

OFFICE COPY
NOT RECORDABLE