


SITUATED IN

The State of Ohio, County of Muskingum,
Township of Newton, and being part of the SE Quarter of
Section 10, T15, R14, Congress Lands East of the Scioto River.

BASIS OF BEARING

Bearings are based on State Plane Grid Coordinates,
NAD83, Ohio South, per GPS Observation.

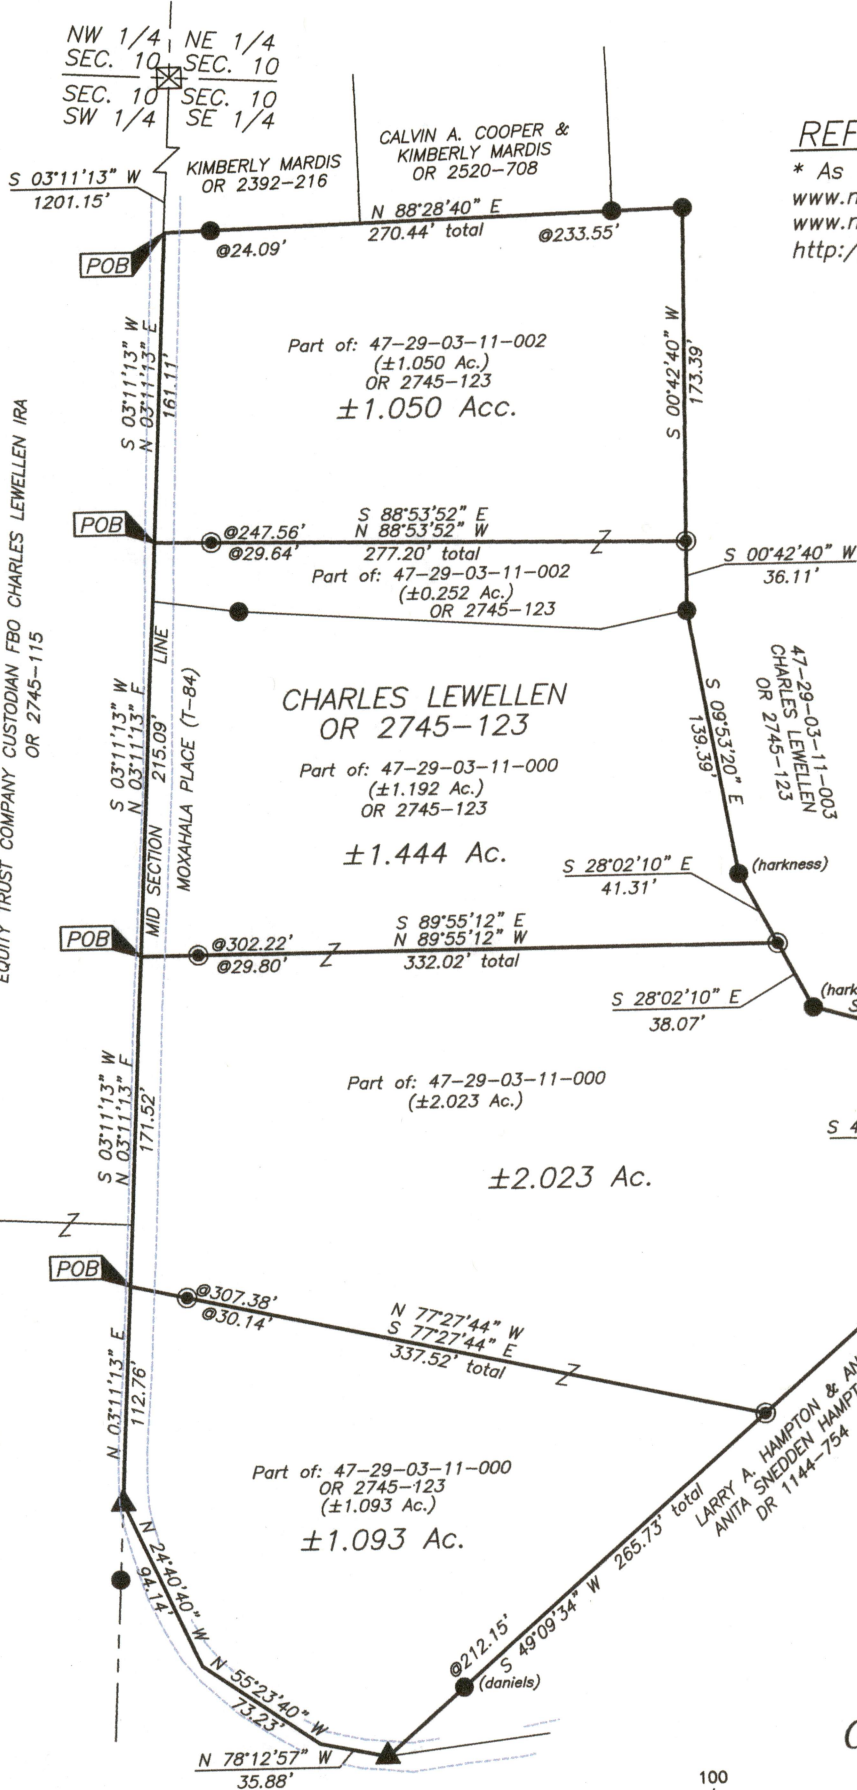

REFERENCES

* As Noted on Plat
www.muskingumcountyauditor.org
www.mceo.org
http://recorder.muskingumcounty.org

LEGEND

- Iron Pin Set (8517)
- Iron Pin Found
- Pipe Found w/cap
- ⊠ Concrete Monument (x)
- Property Hook
- Axle Found

DESCRIPTION

APPROVED
By: *[Signature]*

1.050 ac

APPROVED
MUSKINGUM COUNTY
PLANNING COMMISSION DIRECTOR

NOTE

Surveys use up all of:
47-29-03-11-000 &
47-29-03-11-002.

GRAPHIC SCALE



(IN FEET)

1 inch = 100 ft.

**OFFICE COPY
NOT RECORDABLE**

Brian Kelly McPeek
Reg. Surveyor No. 8517

Date 6/29/20



This plat was prepared by McPeek Land Surveying, LLC
in accordance with Chapter 4733-37 of the Administrative Code,
and is intended to be used for the legal transfer of the property
described and does not intend to describe all or any easements of
record, nor encroachments unless otherwise intended.

**MCPEEK
LAND
SURVEYING** LLC
www.mcpeeklandsurveying.com
email: brian@mcpeeklandsurveying.com
340 Robin Hood Ln., * Zanesville, Oh 43701 * 740.704.6073

Fee Paid

7/1/20
Date