

47-29-03-18-000



L. PETER DINAN & ASSOC.
1706 EAST PIKE P.O. BOX 55
ZANESVILLE, OH 43701
(740) 453-8078

H. Wendell Farris
Deed Book 1848, Page 820
1.93 Acres
All of Parcel #47-29-03-18-000


Situated in the State of Ohio, County of Muskingum,
Township of Newton.

Being a part of the southeast quarter of Section 10,
Township 15, Range 14 bounded and described as follows:

Commencing at a concrete monument found at the northwest corner of the southeast quarter of Section 10; thence south 87 degrees 15 minutes 54 seconds east 962.59 feet to a point; thence south 2 degrees 45 minutes 40 seconds west 250.0 feet to an iron pin (axle) found at the true place of beginning of the premises herein intended to be described passing an iron pin (axle) found at 15.0 feet; thence south 87 degrees 15 minutes 20 seconds east 350.03 feet to an iron pin (axle) found passing iron pins (axles) found at 117.53 feet and at 235.20 feet; thence south 2 degrees 57 minutes 30 seconds west 198.61 feet to an iron pin found; thence south 45 degrees 19 minutes west 38.05 feet to an iron pin found; thence north 86 degrees 19 minutes 30 seconds west 473.61 feet to an iron pin (axle) found; thence north 2 degrees 33 minutes 45 seconds east 40.12 feet to an iron pin (axle) found; thence south 87 degrees 09 minutes 37 seconds east 149.73 feet to an iron pin (axle) found; thence north 2 degrees 52 minutes 06 seconds east 179.06 feet to the true place of beginning, containing one and ninety-three hundredths (1.93) acres more or less.

This description written from a survey made by L. Peter Dinan, Registered Surveyor #5451, February 29, 2016.

DESCRIPTION
APPROVED
By: *[Signature]* 3/8/2016

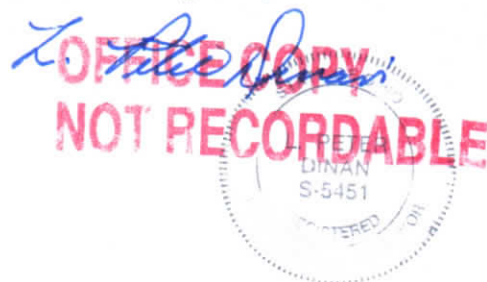

47-29-03-18.000 A




L. PETER DINAN & ASSOC.
1706 EAST PIKE P.O. BOX 55
ZANESVILLE, OH 43701
(740) 453-9076

N

- ⊙ CONCRETE MONUMENT FOUND
- ✕ IRON PIN (AXLE) FOUND
- IRON PIN FOUND

1" = 100'

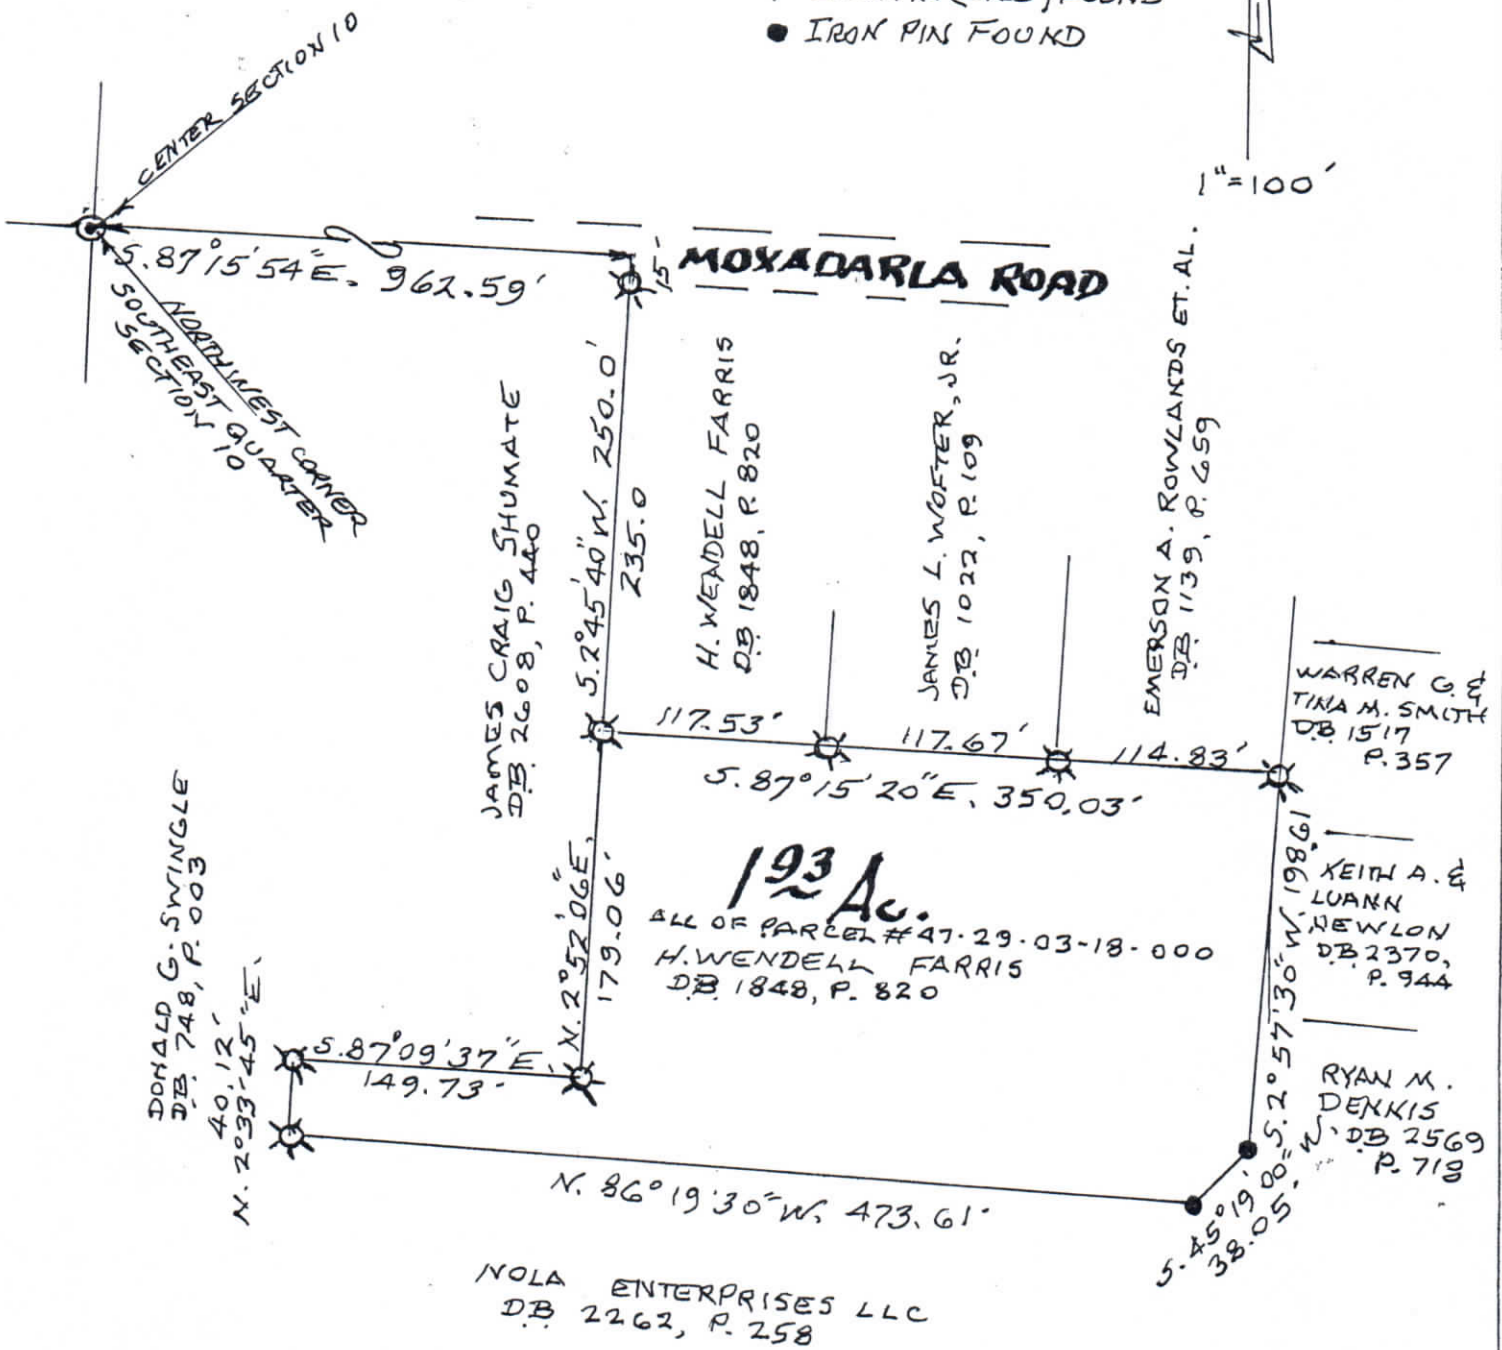

**PART OF SOUTHEAST QUARTER SECTION 10
TOWNSHIP 15, RANGE 14
NEWTON TOWNSHIP
MUSKINGUM COUNTY, OHIO
FEB. 16, 2016**

DESCRIPTION
APPROVED
By: *[Signature]* 2/16/2016



OFFICE COPY
NOT RECORDED
L. PETER DINAN
REGISTERED SURVEYOR # 5451