

DESCRIPTION FOR JOE MILLER BY SURVEY

Situated in the State of Ohio, County of Muskingum, Township of Newton, Northwest Quarter of Section #23, of Township #17, Range #15, of the Congress Lands East of the Scioto River:

Being a part of the prior deed reference Vol. 728, Page 259, also being a part of the Muskingum County Auditor's Parcel Number 47-47-34-23-07-000, and more particularly described as follows;

Beginning at a stone (found) at the Northeast corner of said Northwest Quarter of Section #23; thence along the East line of said Northwest Quarter S 04 15 27 W 200.00 feet to an iron pin (set); thence through the grantor's property N 39 10 24 W 276.37 feet to an iron pin (set) on the North line of said Section #23; thence along the North line of said Section #23 S 85 31 52 E 190.00 feet to the place of beginning containing 0.436 acres.

The bearings within this description are based on a Solar Observation (Local Hour Angle Method) completed on the Grantor's property. Iron pins (set) are 5/8" rebar with aluminum identification caps (C R Harkness R S 6885).

This description was written by Charles R. Harkness Registered Surveyor Number 6885 from an actual survey completed on August 5, 1987.

OFFICE COPY
~~NOT RECORDABLE~~ **NOT RECORDABLE** SEAL
 Charles R. Harkness

DESCRIPTION APPROVED
 FOR AUDITOR'S TRANSFER

BY J. L. Gamble


[Signature] 8-10-87

SURVEY PLAT FOR JOE MILLER

JOB #199
PLAT #02




The bearings on this plat are based on a Solar Observation (Local Hour Angle Method) completed on the property.

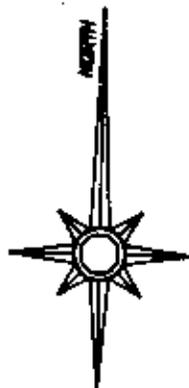

LEGEND

- Post (found)
- ⊗ Aisle (found)
- Iron Pipe (found)
- Iron Pin (found)
- Railroad Spike (found)
- ⊕ Nail (found)
- Iron Pin (and) 5/8" rubber 34" in length with aluminum identification tag (C.R. Harkness II © 1987).

HIGHFIELD FARM DEED REFERENCE
VOLUME 763, PAGE 134.

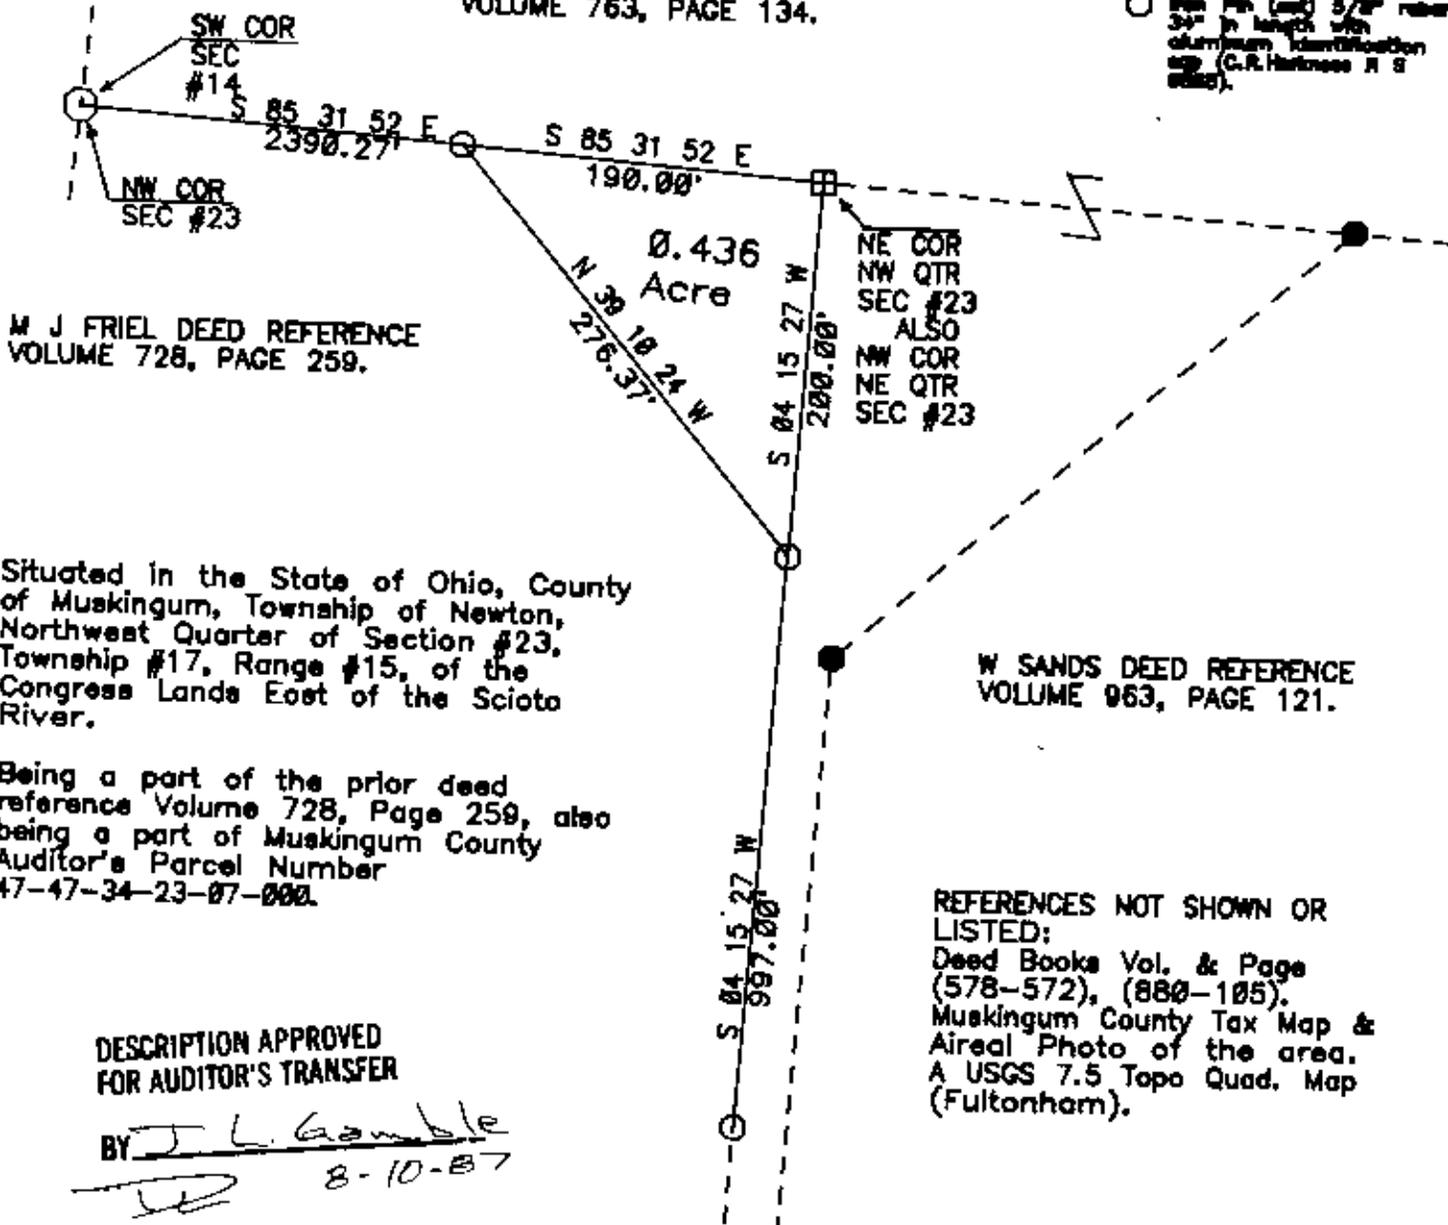

M J FRIEL DEED REFERENCE
VOLUME 728, PAGE 259.

Situated in the State of Ohio, County of Muskingum, Township of Newton, Northwest Quarter of Section #23, Township #17, Range #15, of the Congress Lands East of the Scioto River.

Being a part of the prior deed reference Volume 728, Page 259, also being a part of Muskingum County Auditor's Parcel Number 47-47-34-23-07-000.

DESCRIPTION APPROVED
FOR AUDITOR'S TRANSFER

BY J. L. Gamble
8-10-87

W SANDS DEED REFERENCE
VOLUME 963, PAGE 121.

REFERENCES NOT SHOWN OR LISTED:
Deed Books Vol. & Page (578-572), (880-105).
Muskingum County Tax Map & Aerial Photo of the area.
A USGS 7.5 Topo Quad. Map (Fultonham).

THIS PLAT WAS PREPARED BY CHARLES R. HARKNESS
REGISTERED SURVEYOR #6885 FROM OHIO
COMPLETED ON AUGUST 5, 1987.

**OFFICE COPY
NOT RECORDABLE**

CHARLES R. HARKNESS

SEAL