

Legal Description

Situated in the State of Ohio, County of Muskingum Township of Newton and being part of the Northeast Quarter of Section 23, Township 17, Range 15 of the Congress Lands East of the Scioto River:

Commencing at a stone at the northwest corner of the northeast quarter of Section 23, Thence with the West Line of said quarter $S 0^{\circ} 01' 16'' E$ for 1260.56 feet to a point in Township Road 272; Thence continuing $S 0^{\circ} 01' 16'' W$ for 850.22 feet to an iron pin on said west line and the point of beginning;

Thence $S 0^{\circ} 01' 16'' E$ for 518.34 feet along said west line to a post at the southwest corner of parcel recorded in Volume 771 page 258;


Thence along the south line of said parcel East for 84.04 feet to an iron pin;

Thence $N 0^{\circ} 01' 16'' W$ for 518.37 feet to an iron pin;

Thence $S 89^{\circ} 58' 44'' W$ for 84.04 feet to the point of beginning containing 1.00 Acres.

Surveyed by Loren C. [unclear] September 11, 1982
Registration # 5-5845

OFFICE COPY
NOT RECORDABLE

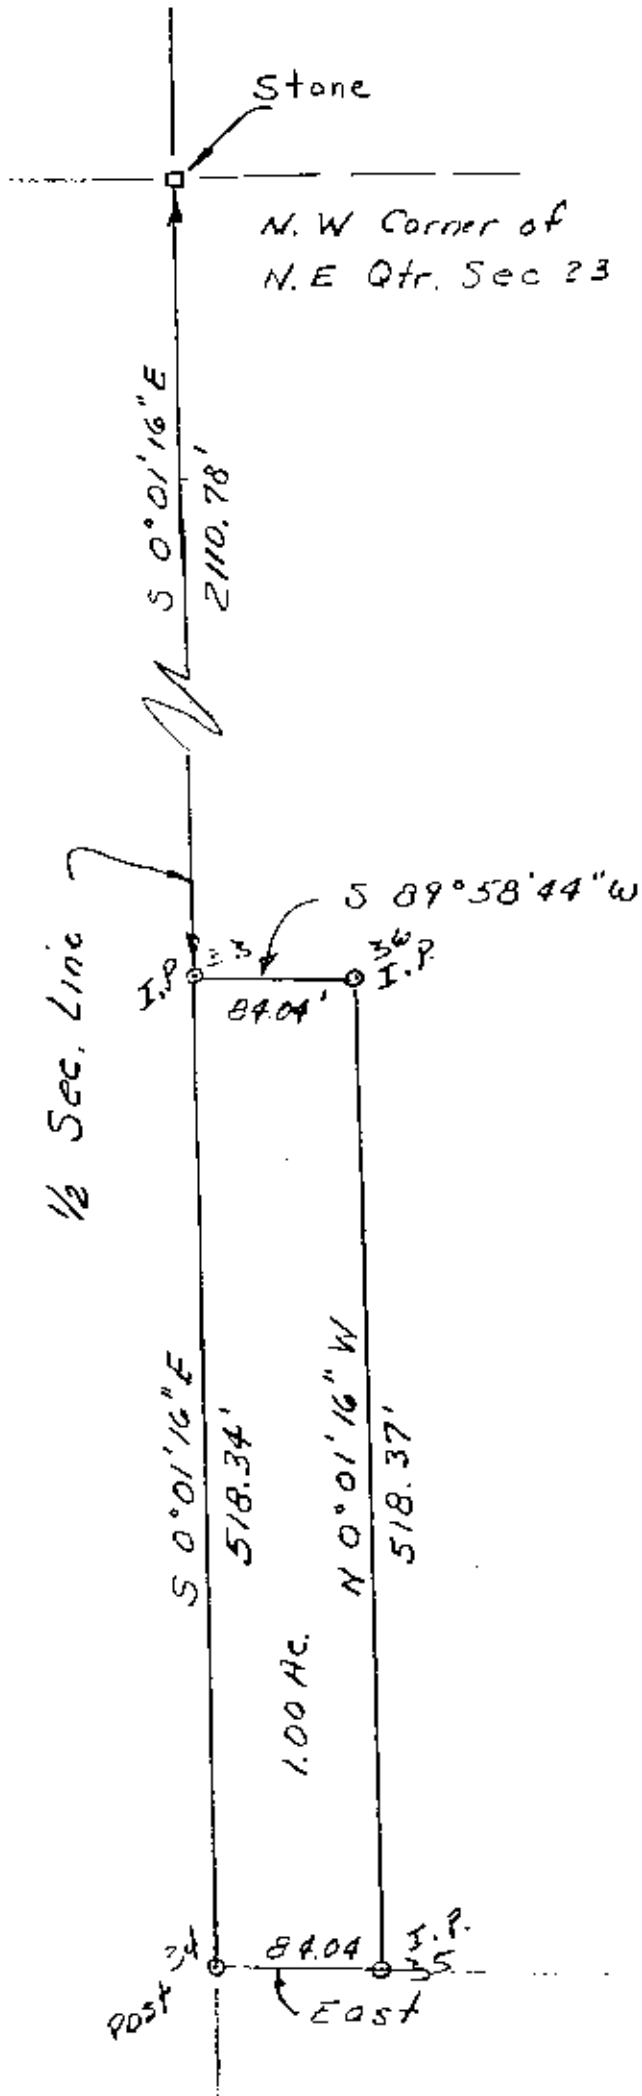

1" = 100'

O.I.P. Denotes 5/8" Rebar

Being Part of the N.E Qtr.
of Sec 23 Twp 17 Rg. 15
Newton Twp

**OFFICE COPY
NOT RECORDABLE**

Ram C. Gay

9/4/82

5-5843

OK