

ELIZABETH YOST

JOHN YOST PARCEL " B "

9/9/81

Situated in the State of Ohio, County of Muskingum, Township of Newton,
T 15, R 14, Northwest Quarter of Section 17, bounded and described as follows:

Commencing at a stone at the Northeast Corner of the Northwest Quarter of
Section 17; thence South $0^{\circ} 26'$ West on Section Line 1580.50 feet to an
Iron Pin the place of beginning; thence South $0^{\circ} 26'$ West on Section Line
541.25 to a point on the bridge over Kents Run on Old U.S. 22 (Maysville
Pike) ~~Passing An Iron Pin At 482.00 Feet~~; thence up Kents Run the following three Courses and distances North
 $64^{\circ} 45'$ West 421.18 feet, North $55^{\circ} 33'$ West 217.53 feet, and North $52^{\circ} 42'$
West 184.17 feet to the South Right of Way of U. S. 22; thence along said
Right of Way the following three courses and distances; North $49^{\circ} 36'$ East
288.91 feet, North $42^{\circ} 27'$ East 224.75 feet, and North $39^{\circ} 25'$ East 64.02
feet; thence leaving said Right of Way South $4^{\circ} 55'$ West 215.58 feet to
and Iron Pin passing an Iron Pin at 24.25 feet; thence South $87^{\circ} 55'$ East
295.34 feet to the place of beginning containing 6.46 Acres More or Less.

SURVEY & DESCRIPTION

OFFICE COPY
NOT RECORDABLE

R. L. DANIELS

REGISTERED SURVEYOR NO. 5410

DESCRIPTION APPROVED
for Auditor's transfer

By M. Pollock


Parcel A
79.09 Ac
SP# ID
47440401

Parcel D
38.22 Ac
SP# ID
47440402

Parcel C
16.31 Ac
47390108

Parcel B
6.46 Ac
47390121

Parcel E
5.85 Ac
S. 848
SP# ID
47440407
S89°27'E 688.66
649.13

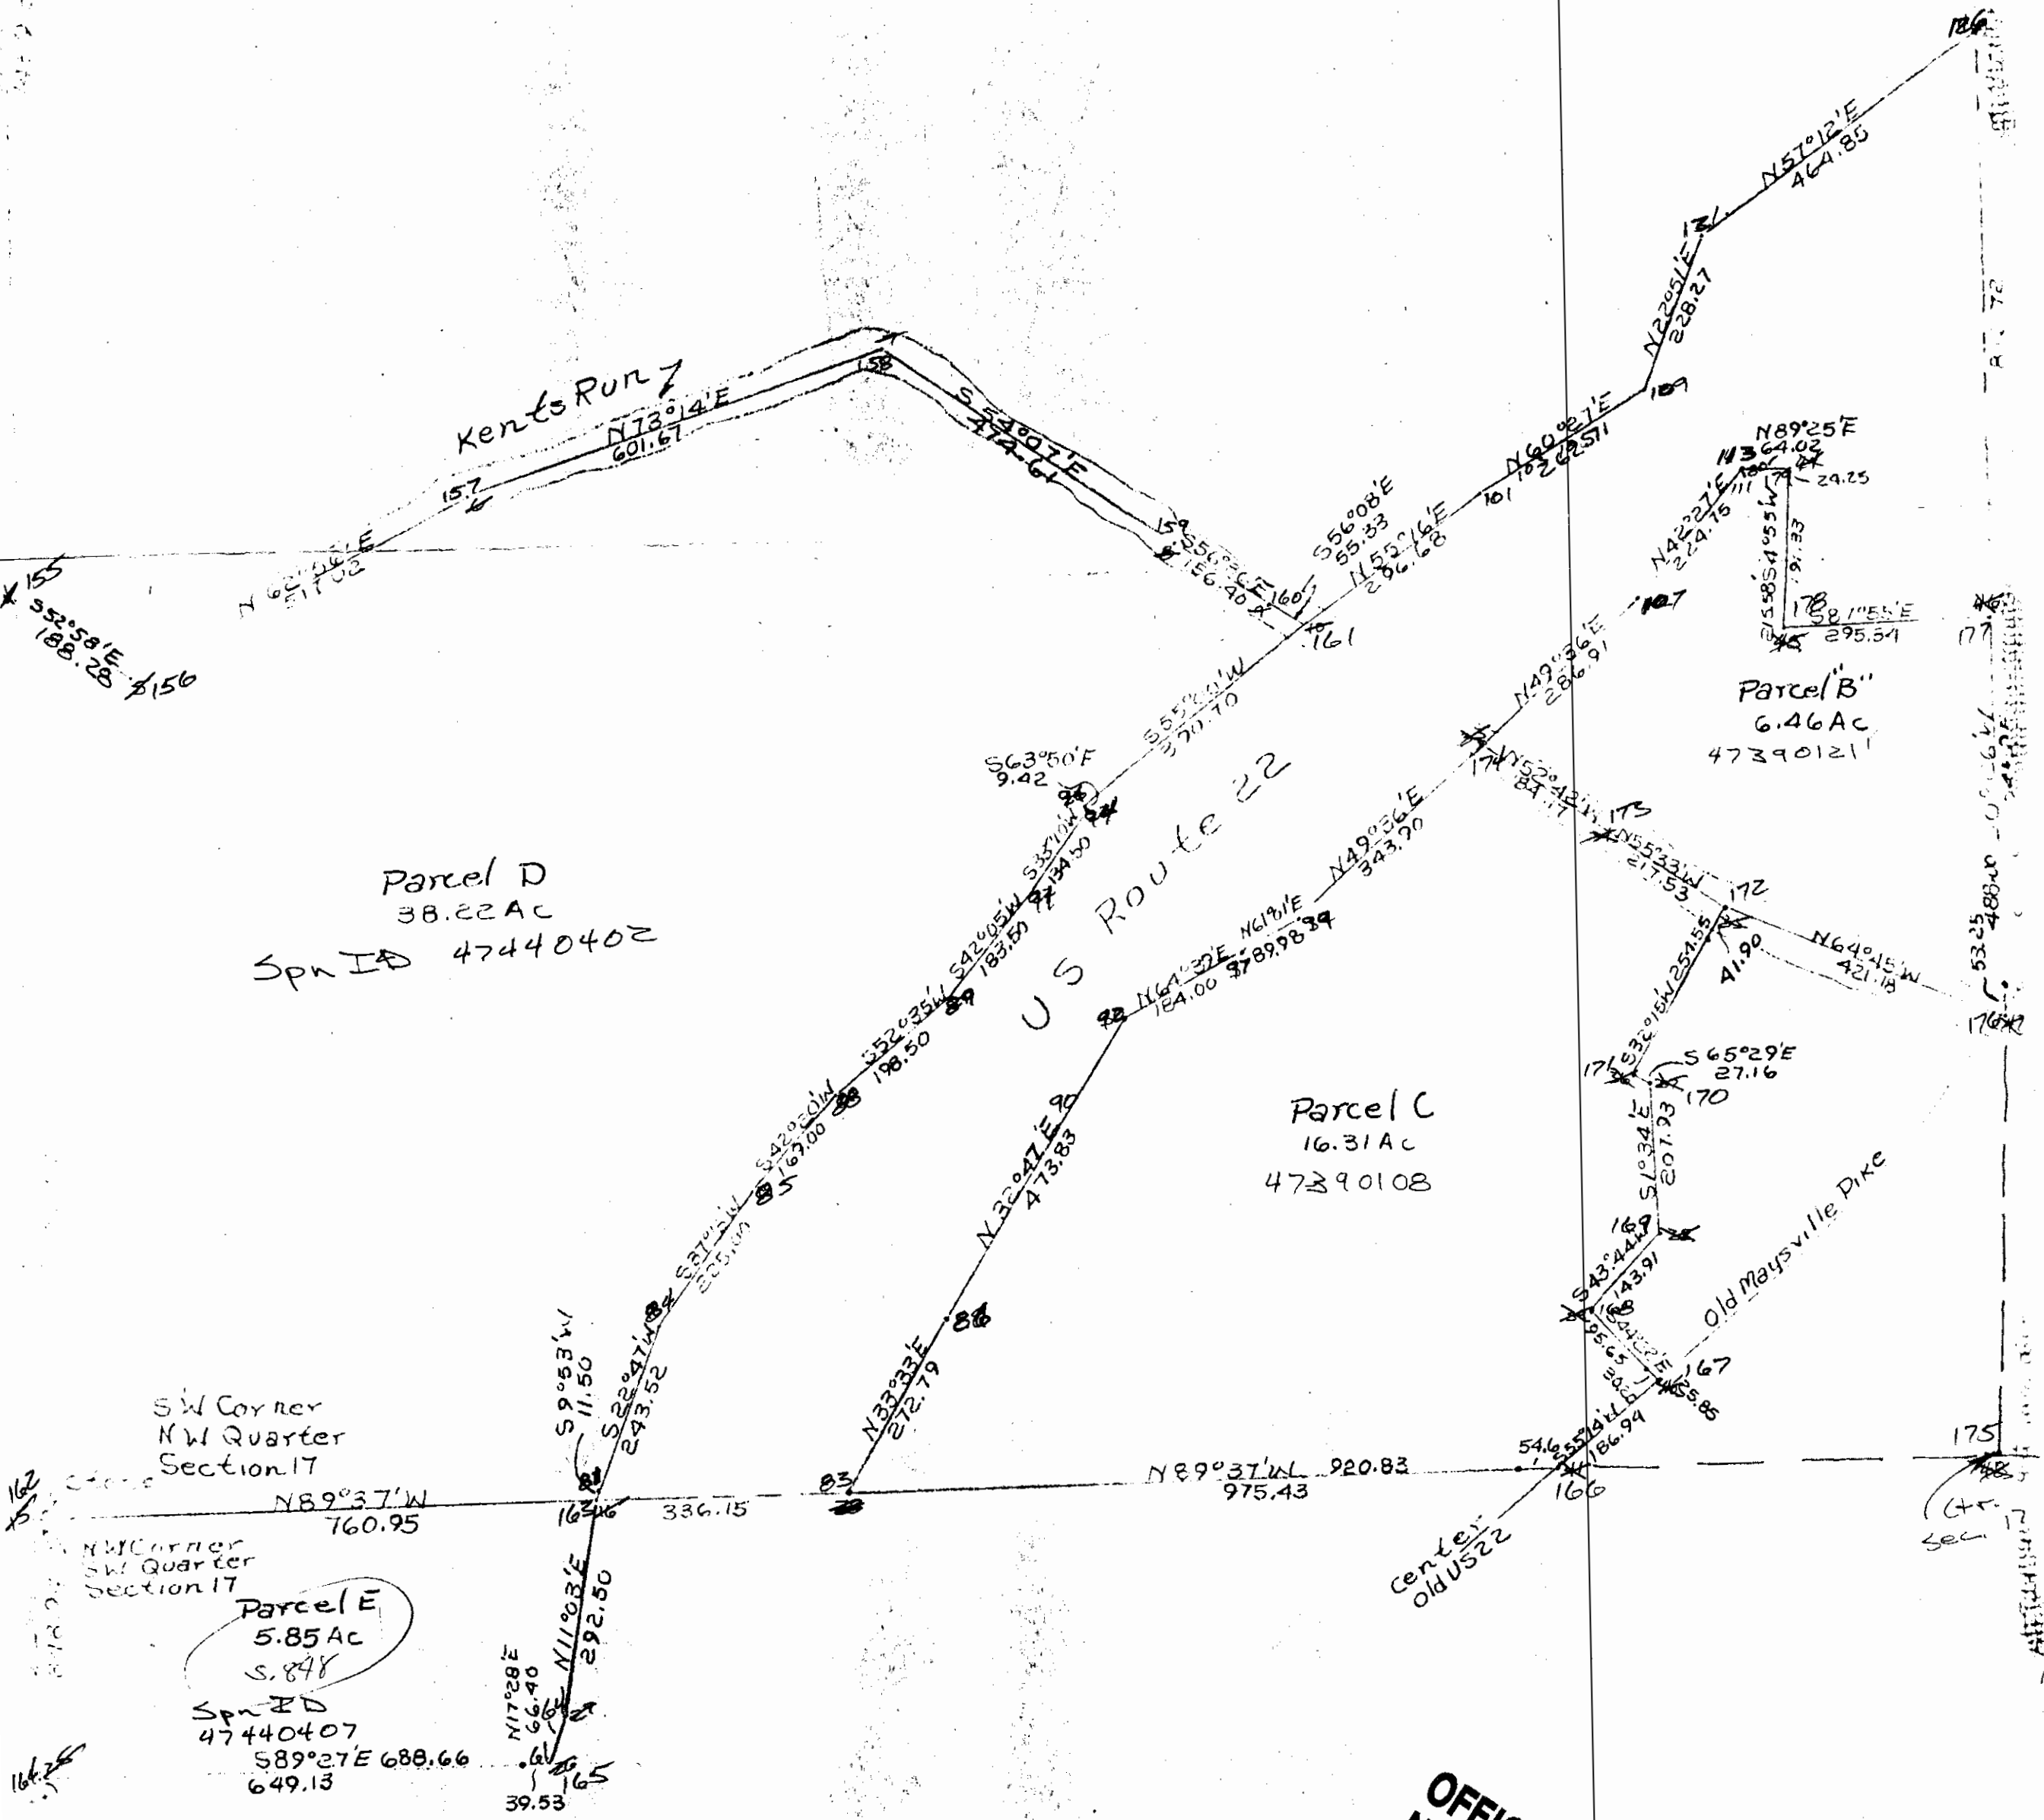

OFFICE COPY
NOT RECORDABLE