

47-40-02-20-001
N/A

John W. & Jonna Tignor
to
White Cottage Methodist Church

Situated in the State of Ohio, County of Muskingum, Township of Newton, Township 15, Range 14, part of the Northeast Quarter of Section 17 and bounded and as follows:

Commencing at an iron pin at the Northeast corner of the Northeast Quarter of Section 17; thence South $42^{\circ} 24' 24''$ West 1667.64 feet to a point; thence South $49^{\circ} 40' 29''$ West 203.00 feet to an iron pin found in the limestone bed of Jonathan Creek, the place of beginning; thence South $44^{\circ} 56' 10''$ West 67.50 feet to a point in Jonathan Creek; thence leaving said creek North $47^{\circ} 36' 06''$ West 155.00 feet to a stone found at the Southeast corner of churchlot, Vol. 124, Page 325, passing an iron pin set at 30.00 feet; thence North $54^{\circ} 08' 47''$ East 35.16 feet to a stone found; thence South $59^{\circ} 57' 22''$ East 154.40 feet to the place of beginning, containing 0.177 acres more or less.

Bearings are based on the North line of the Northeast Quarter of Section 17 bearing North $90^{\circ} 00' 00''$ East.

Being a part of Auditor's Parcel Number 47-47-40-02-20-000.

Deed Reference: Mortgage 380, Page 405.

Survey & Description By:


**OFFICE COPY
NOT RECORDABLE**

R. L. Daniels
Registered Surveyor No. 5410

DESCRIPTION APPROVED
FOR AUDITOR'S TRANSFER

BY J. L. Daniels
7-20-92

1"=50'

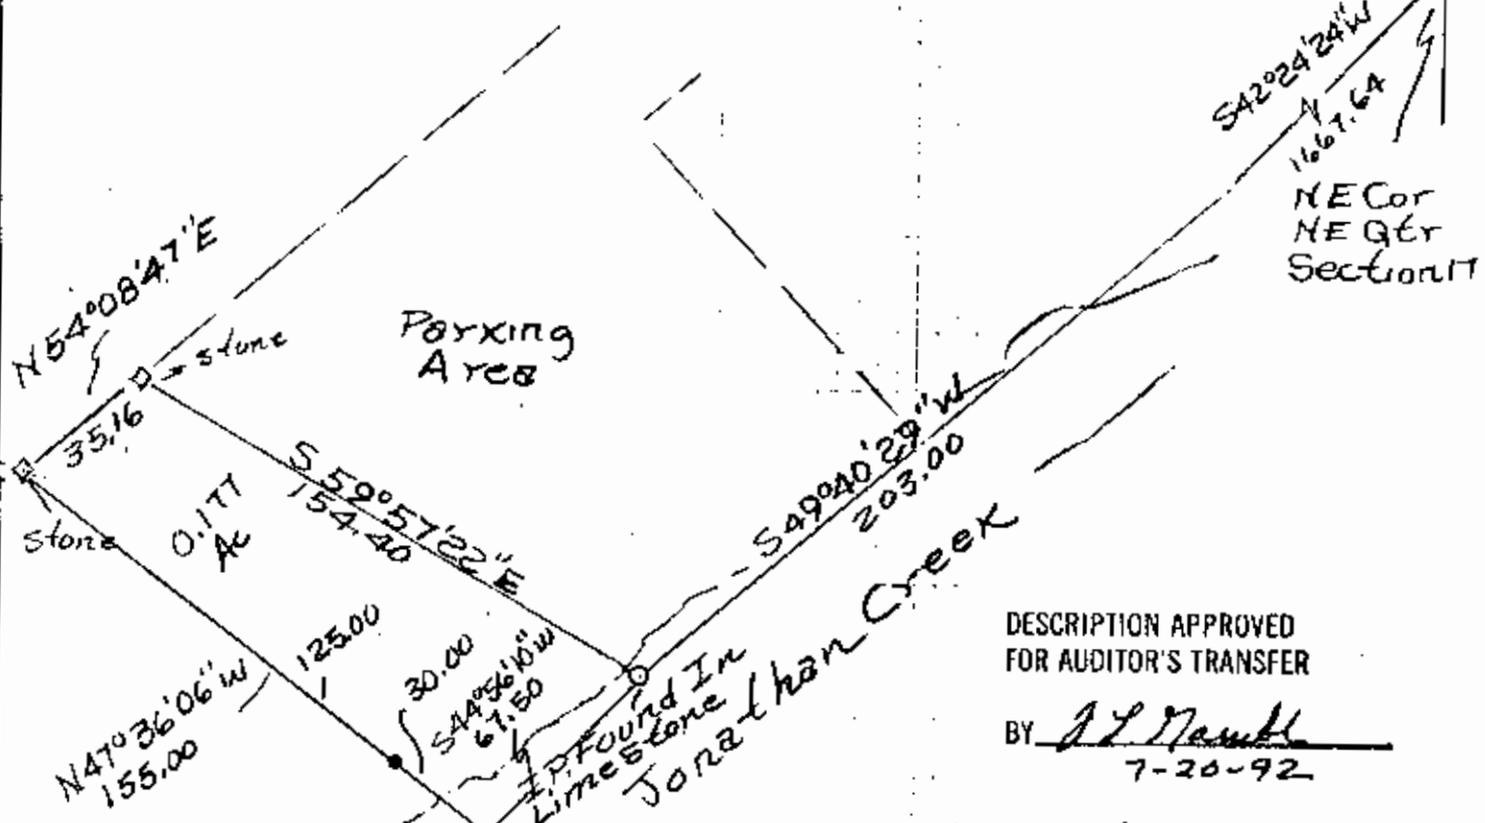

DESCRIPTION APPROVED FOR AUDITOR'S TRANSFER

BY J. L. Hamble
7-20-92

DESCRIPTION APPROVED FOR AUDITOR'S TRANSFER

BY J. L. Hamble
7-01-92

White Cottage United Methodist Church 6/28/92
 From J. W. Tignor
 Board of Reg. Surveyors
 No. 64
 Muskingum County, Newton Township, T15, Part of NE Quarter of Section 17, Part of Parcel No. 47-47-40-02-20-000

NOT RECORDED