

47-42-04-01-000 A


SITUATED IN

The State of Ohio, County of Muskingum, Township of Newton, Village of White Cottage and being all of the lands now owned by Donald & Burdeen Higginbotham (OR 2375-617)

REFERENCES

\* As Noted on Plat  
www.muskingumcountyauditor.org  
www.mceo.org  
http://recorder.muskingumcounty.org

ReSurvey

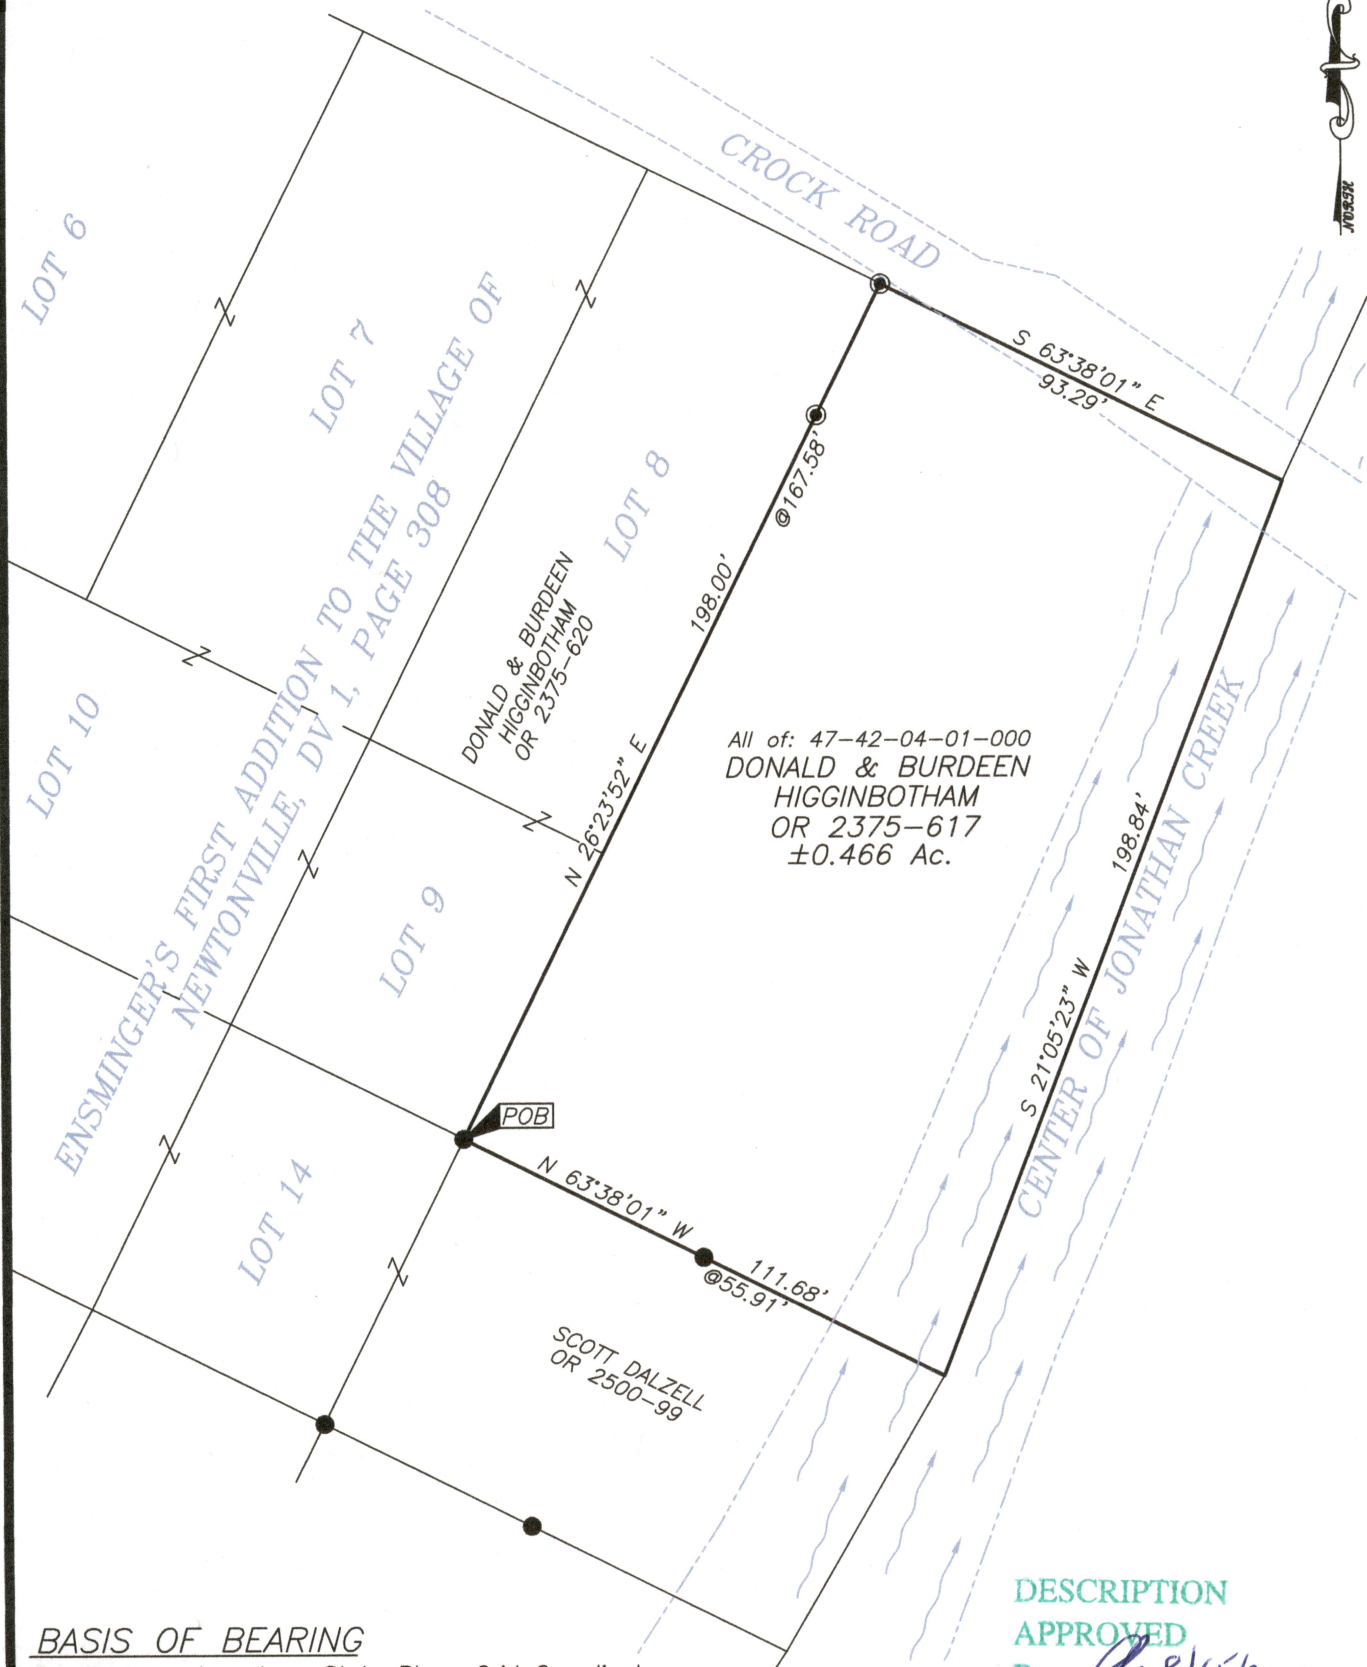

BASIS OF BEARING

Bearings are based on State Plane Grid Coordinates, NAD83, Ohio South, per GPS Observation.


DESCRIPTION  
APPROVED

By: *8/15/19*

LEGEND

- Iron Pipe Found
- Iron Pin Found
- Z— Property Hook
- ⊗ "X" in conc.
- Iron Pin Set
- Axle Found

GRAPHIC SCALE

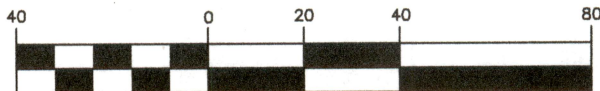

( IN FEET )

1 inch = 40 ft.

OFFICE COPY

NOT RECORDABLE

Brian Kelly McPeck  
Reg. Surveyor No. 8517

Date: 8/15/19

This plat was prepared by McPeck Land Surveying, LLC in accordance with Chapter 4733-37 of the Administrative Code, and is intended to be used for the legal transfer of the property described and does not intend to describe all or any easements of record, nor encroachments unless otherwise intended.



**MCPECK  
LAND  
SURVEYING**

LLC

www.mcpeeklandsurveying.com  
email: brian@mcpeeklandsurveying.com  
340 Robin Hood Ln., Zanesville, Oh 43701 \* 740.704.6073