

Charles Pitcock
6/1/92

Situated in the State of Ohio, County of Muskingum, Township of Newton, Township 15, Range 14, part of the Southeast Quarter of Section 22 and bounded and described as follows:

Beginning at an iron pin set at the Southeast corner of the Southeast Quarter of Section 22; thence along section line North $1^{\circ} 18' 01''$ East 890.50 feet to a point in Moxahala Creek, passing an iron pin set at 550.94 feet; thence along the center of Moxahala Creek the following nine (9) courses and distances, North $13^{\circ} 24' 38''$ West 413.27 feet to a point, North $29^{\circ} 03' 17''$ West 102.90 feet to a point, South $64^{\circ} 07' 36''$ West 99.24 feet to a point, South $51^{\circ} 32' 27''$ West 147.13 feet to a point, North $60^{\circ} 11' 33''$ West 64.52 feet to a point, from which an iron pin set bears South $59^{\circ} 10' 21''$ West 80.00 feet, North $16^{\circ} 54' 14''$ West 248.95 feet to a point, North $0^{\circ} 31' 10''$ West 168.60 feet to a point, from which an iron pin bears North $74^{\circ} 22' 39''$ West 133.51 feet, North $40^{\circ} 08' 42''$ West 312.59 feet to a point and North $4^{\circ} 39' 41''$ East 317.39 feet to a point; thence leaving said creek and along James Rucker, Deed Vol. 731, Page 325, the next three (3) courses and distances, South $60^{\circ} 00' 11''$ West 320.15 feet to an iron pin set, passing an iron pin set at 25.00 feet, South $68^{\circ} 22' 11''$ West 24.57 feet to an iron pin set and South $73^{\circ} 01' 41''$ West 508.54 feet to an iron pin set on the East line of old Penn, Ohio and Detroit Railroad; thence along the East line of said railroad South $7^{\circ} 50' 13''$ East 1912.76 feet to an iron pin set on the Southline of said section; thence along the North line of Charles Pitcock, Parcel Number 47-47-50-27-35-000, South $88^{\circ} 33' 44''$ East 1161.85 feet to the place of beginning, passing an iron pin found at 740.97 feet, containing 52.02 acres more or less.

Bearings are based on the South Line of the Southeast Quarter of Section 22 bearing South $88^{\circ} 33' 44''$ East.

Being all of Auditor's Parcel Number 47-47-50-22-28-000.

Iron pins set are No. 5 reinforcing bars 30 inches long with plastic I. D. caps.


Deed Reference: Volume 576, Page 24.

Survey & Description By:

**OFFICE COPY
NOT RECORDABLE**
R. L. Damm
Registered Surveyor No. 5410

DESCRIPTION APPROVED
FOR AUDITOR'S TRANSFER

BY J. E. Hamble
6-09-92

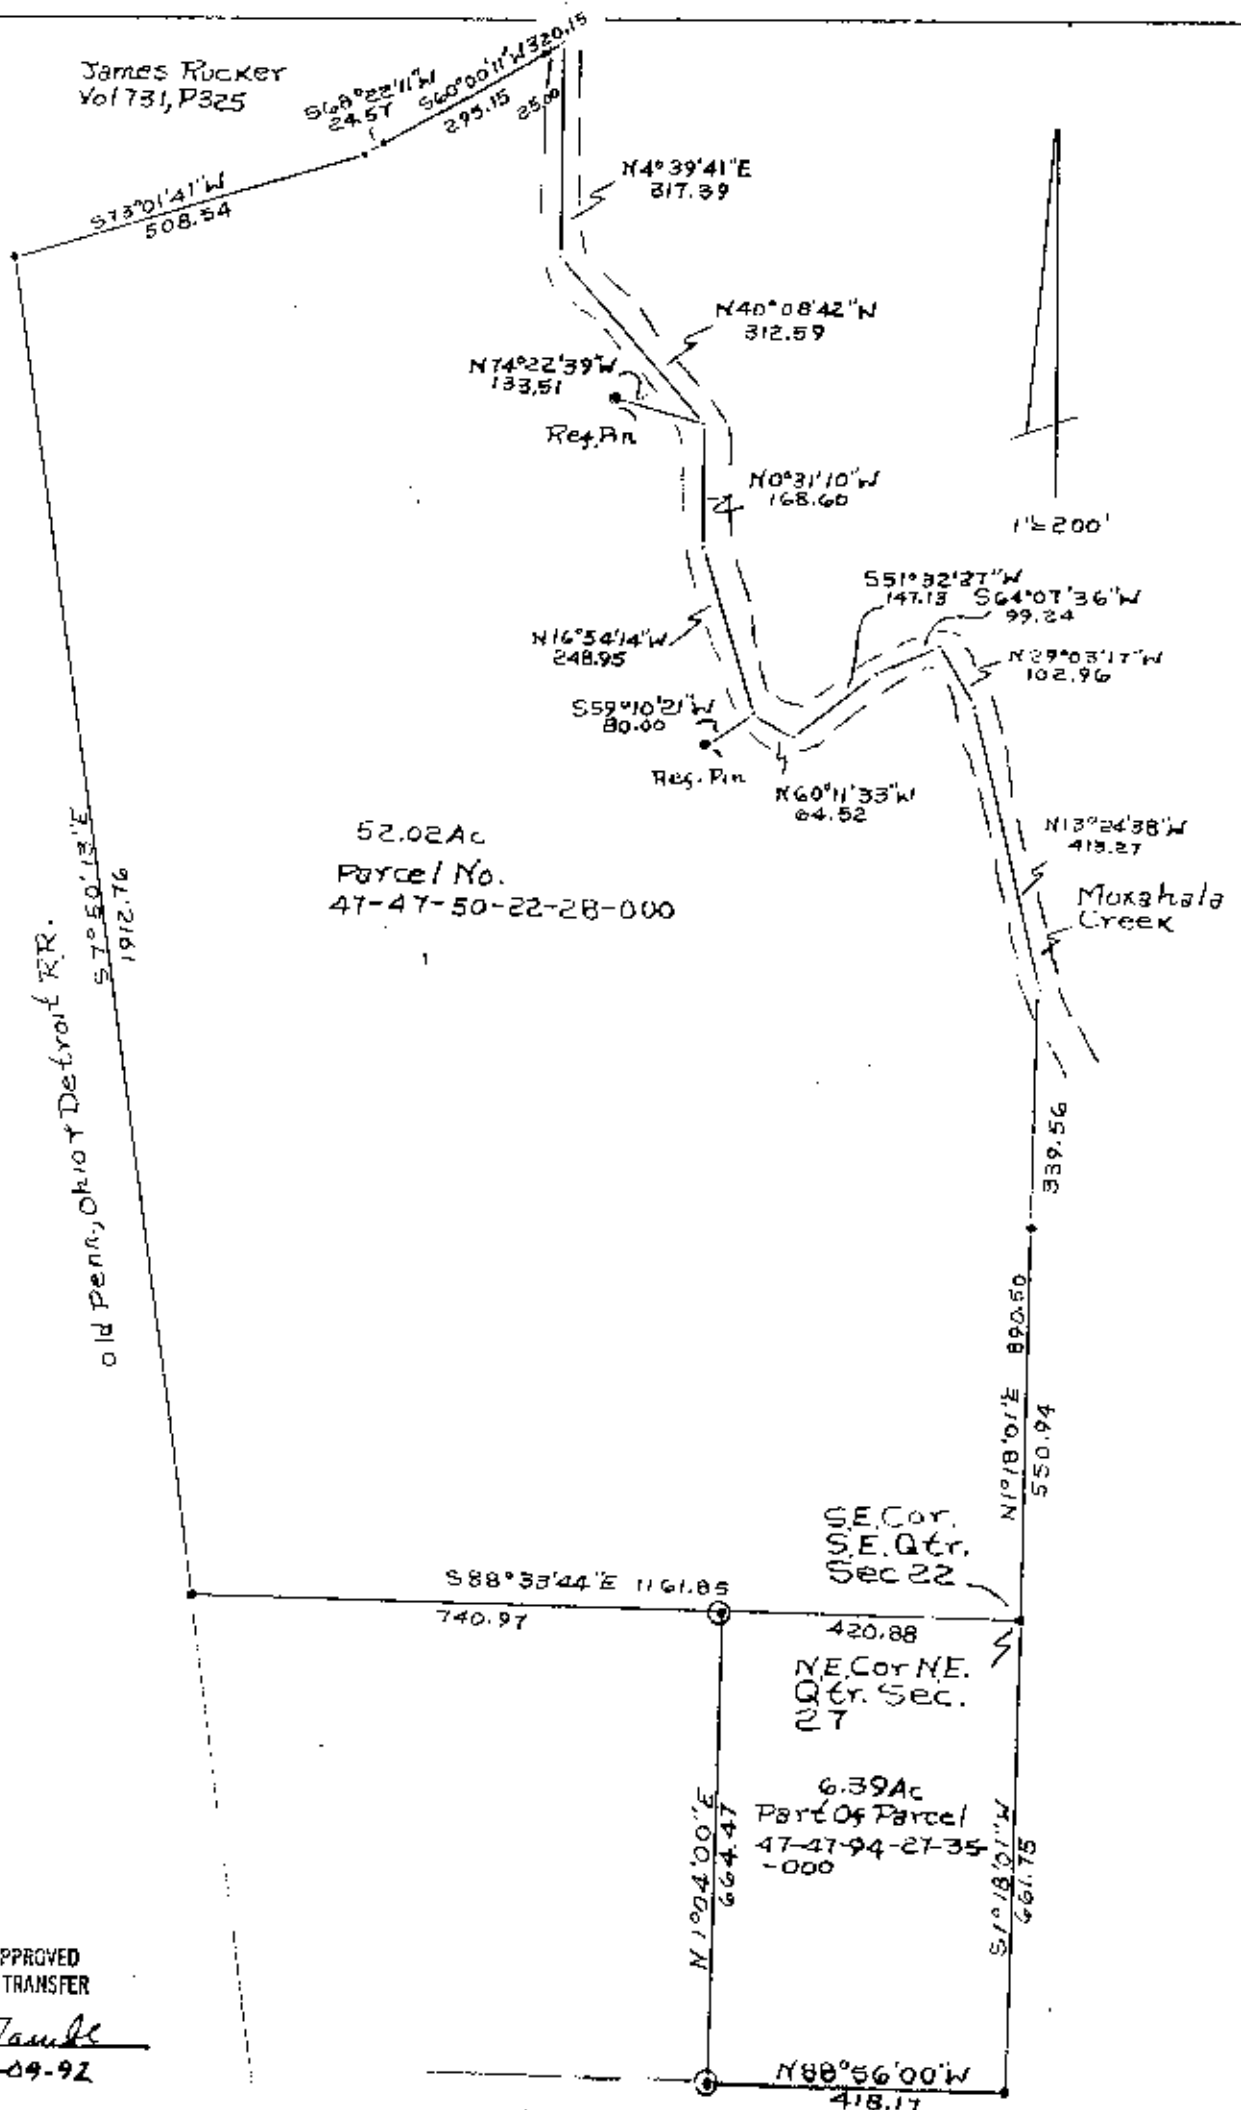

DESCRIPTION APPROVED
FOR AUDITOR'S TRANSFER

By J. L. Hamble
6-09-92

- Iron Pins Set No. 5 Reins
- Bars 30" Lg. Plastic ID. Caps
- Iron Pins Found
- Ref Vol. 576, P24

Survey For Charles Rhea
Pitcock By RLD Daniels Reg.
Surveyor No. 5410 6/1/92
Muskingum County, Newton
Twp, T15, R14, N.E. Qtr.
Sec. 27 & S.E. Qtr. Sec. 27

**OFFICE COPY
NOT RECORDABLE**