

**Arvilla Mahon**  
09/04/96

Situated in the State of Ohio, County of Muskingum, Township of Newton, Township 15, Range 14, part of the Northwest Quarter of Section 13, bounded and described as follows:

Commencing at the Southwest Corner of the Northwest Quarter of Section 13; Thence North 00°00'00" East on section line 636.54 feet to an iron pin, the place of beginning; Thence leaving said section line North 87°52'47" East 231.86 feet to an iron pin set; Thence South 55°49'53" East 85.76 feet to an iron pin found; Thence North 82°33'02" West 305.33 feet to the place of beginning containing 0.135 Acres more or less:

Bearings are based on the West Line of the Northwest Quarter of Section 13 bearing North 00°00'00" East.


Being a part of Auditor's Parcel Number 47-52-13-08-000.


Iron pins set are No. 5 reinforcing bars 30 inches long with plastic ID caps.

*Survey and Description By:*

**OFFICE COPY**  
*R.L. Daniels*  
**NOT RECORDABLE**  
*R.L. Daniels Registered Surveyor No. 5410*

DEPOSITION APPROVED  
FOR AUDITOR'S TRANSFER  
BY *R.L. Daniels*  
9-11-96

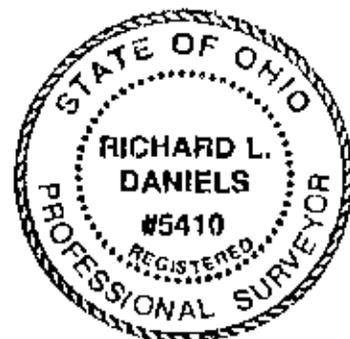

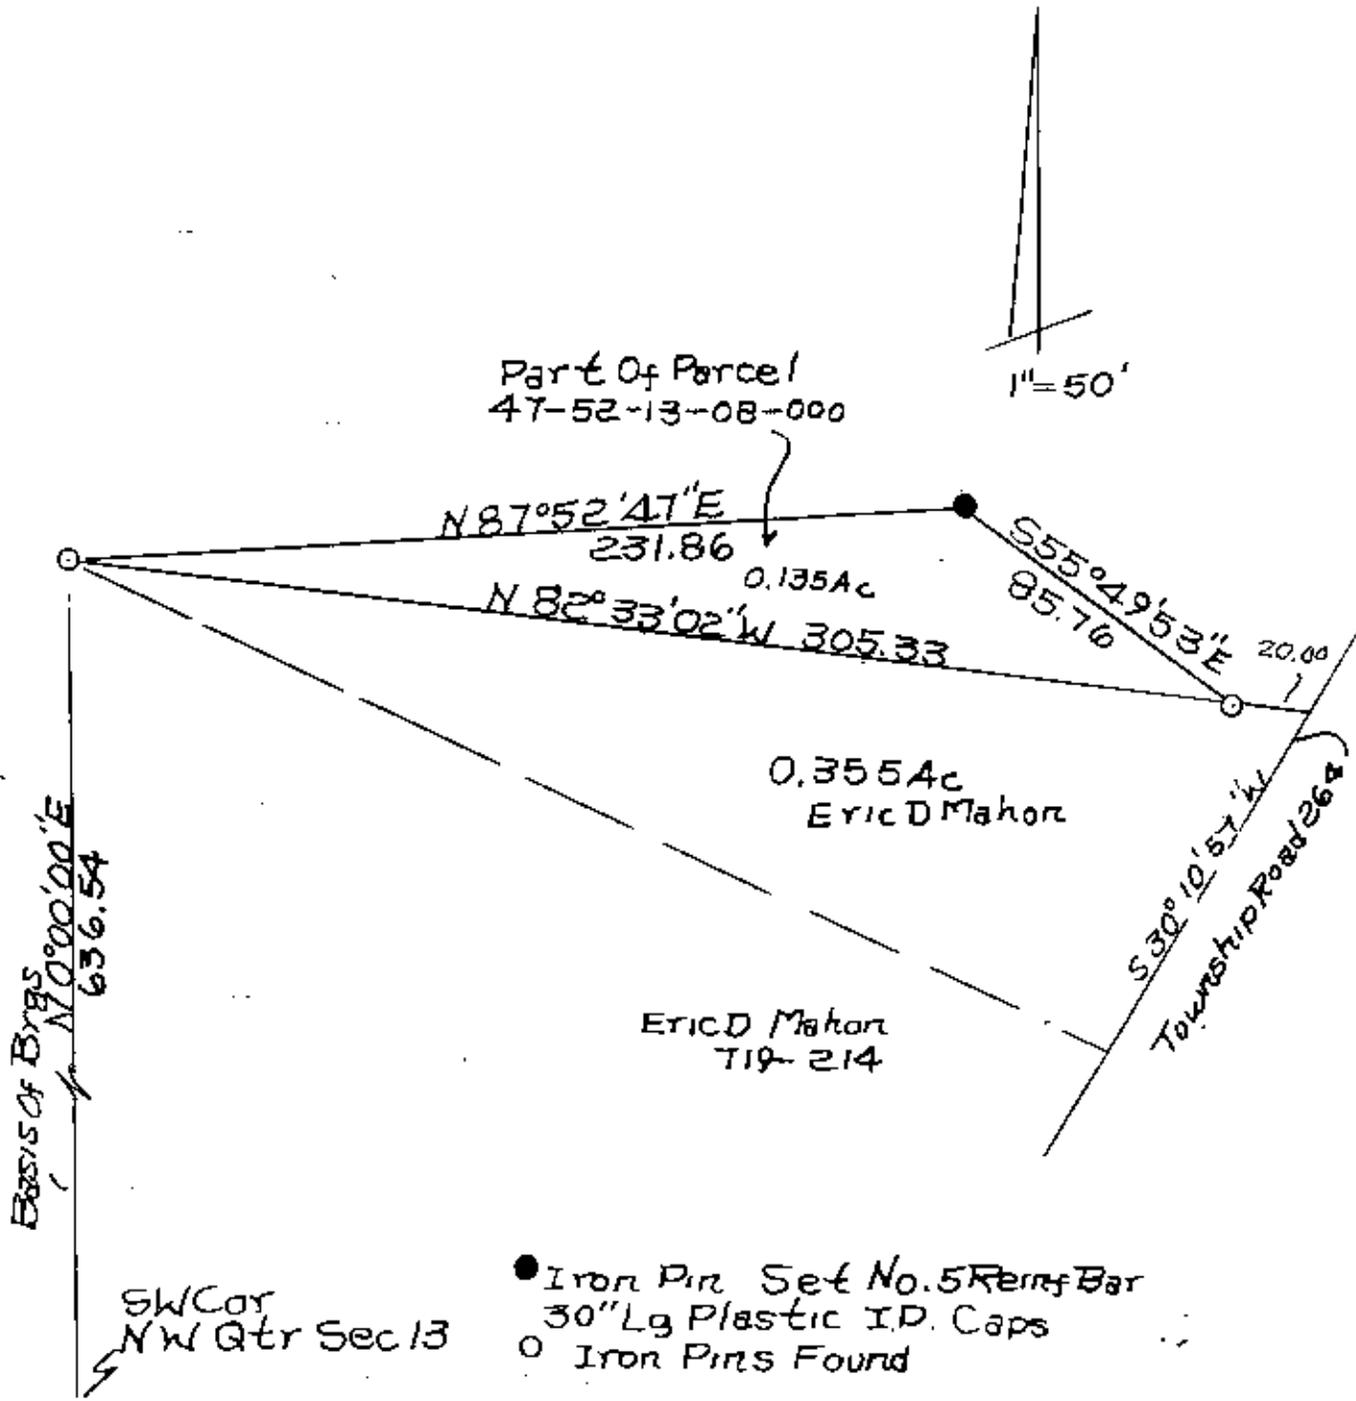

Part Of Parcel  
47-52-13-08-000

1" = 50'

N 87° 52' 41" E  
231.86

0.135Ac

N 82° 33' 02" W 305.33

S 55° 49' 53" E 85.70  
20.00


0.355Ac  
Eric D Mahon

ERIC D Mahon  
T19-214

Basis of Brgs  
N 0° 00' 00" E  
636.54

SW Cor  
NW Qtr Sec 13

- Iron Pin Set No. 5 Ferris Bar  
30" Lg Plastic ID. Caps
- Iron Pins Found

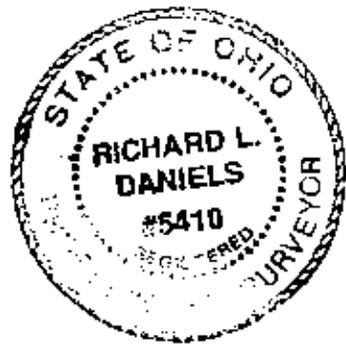

Arville Mahon - To Eric Mahon  
Muskingum County, Newton  
Township, T15, R14, Part of  
N.W. Quarter Section 13  
R.L. Daniels Reg. Surv. 5410  
9-4-96

DESCRIPTION APPROVED  
FOR RECORDATION  
9-11-96

**OFFICE COPY  
NOT RECORDABLE**