


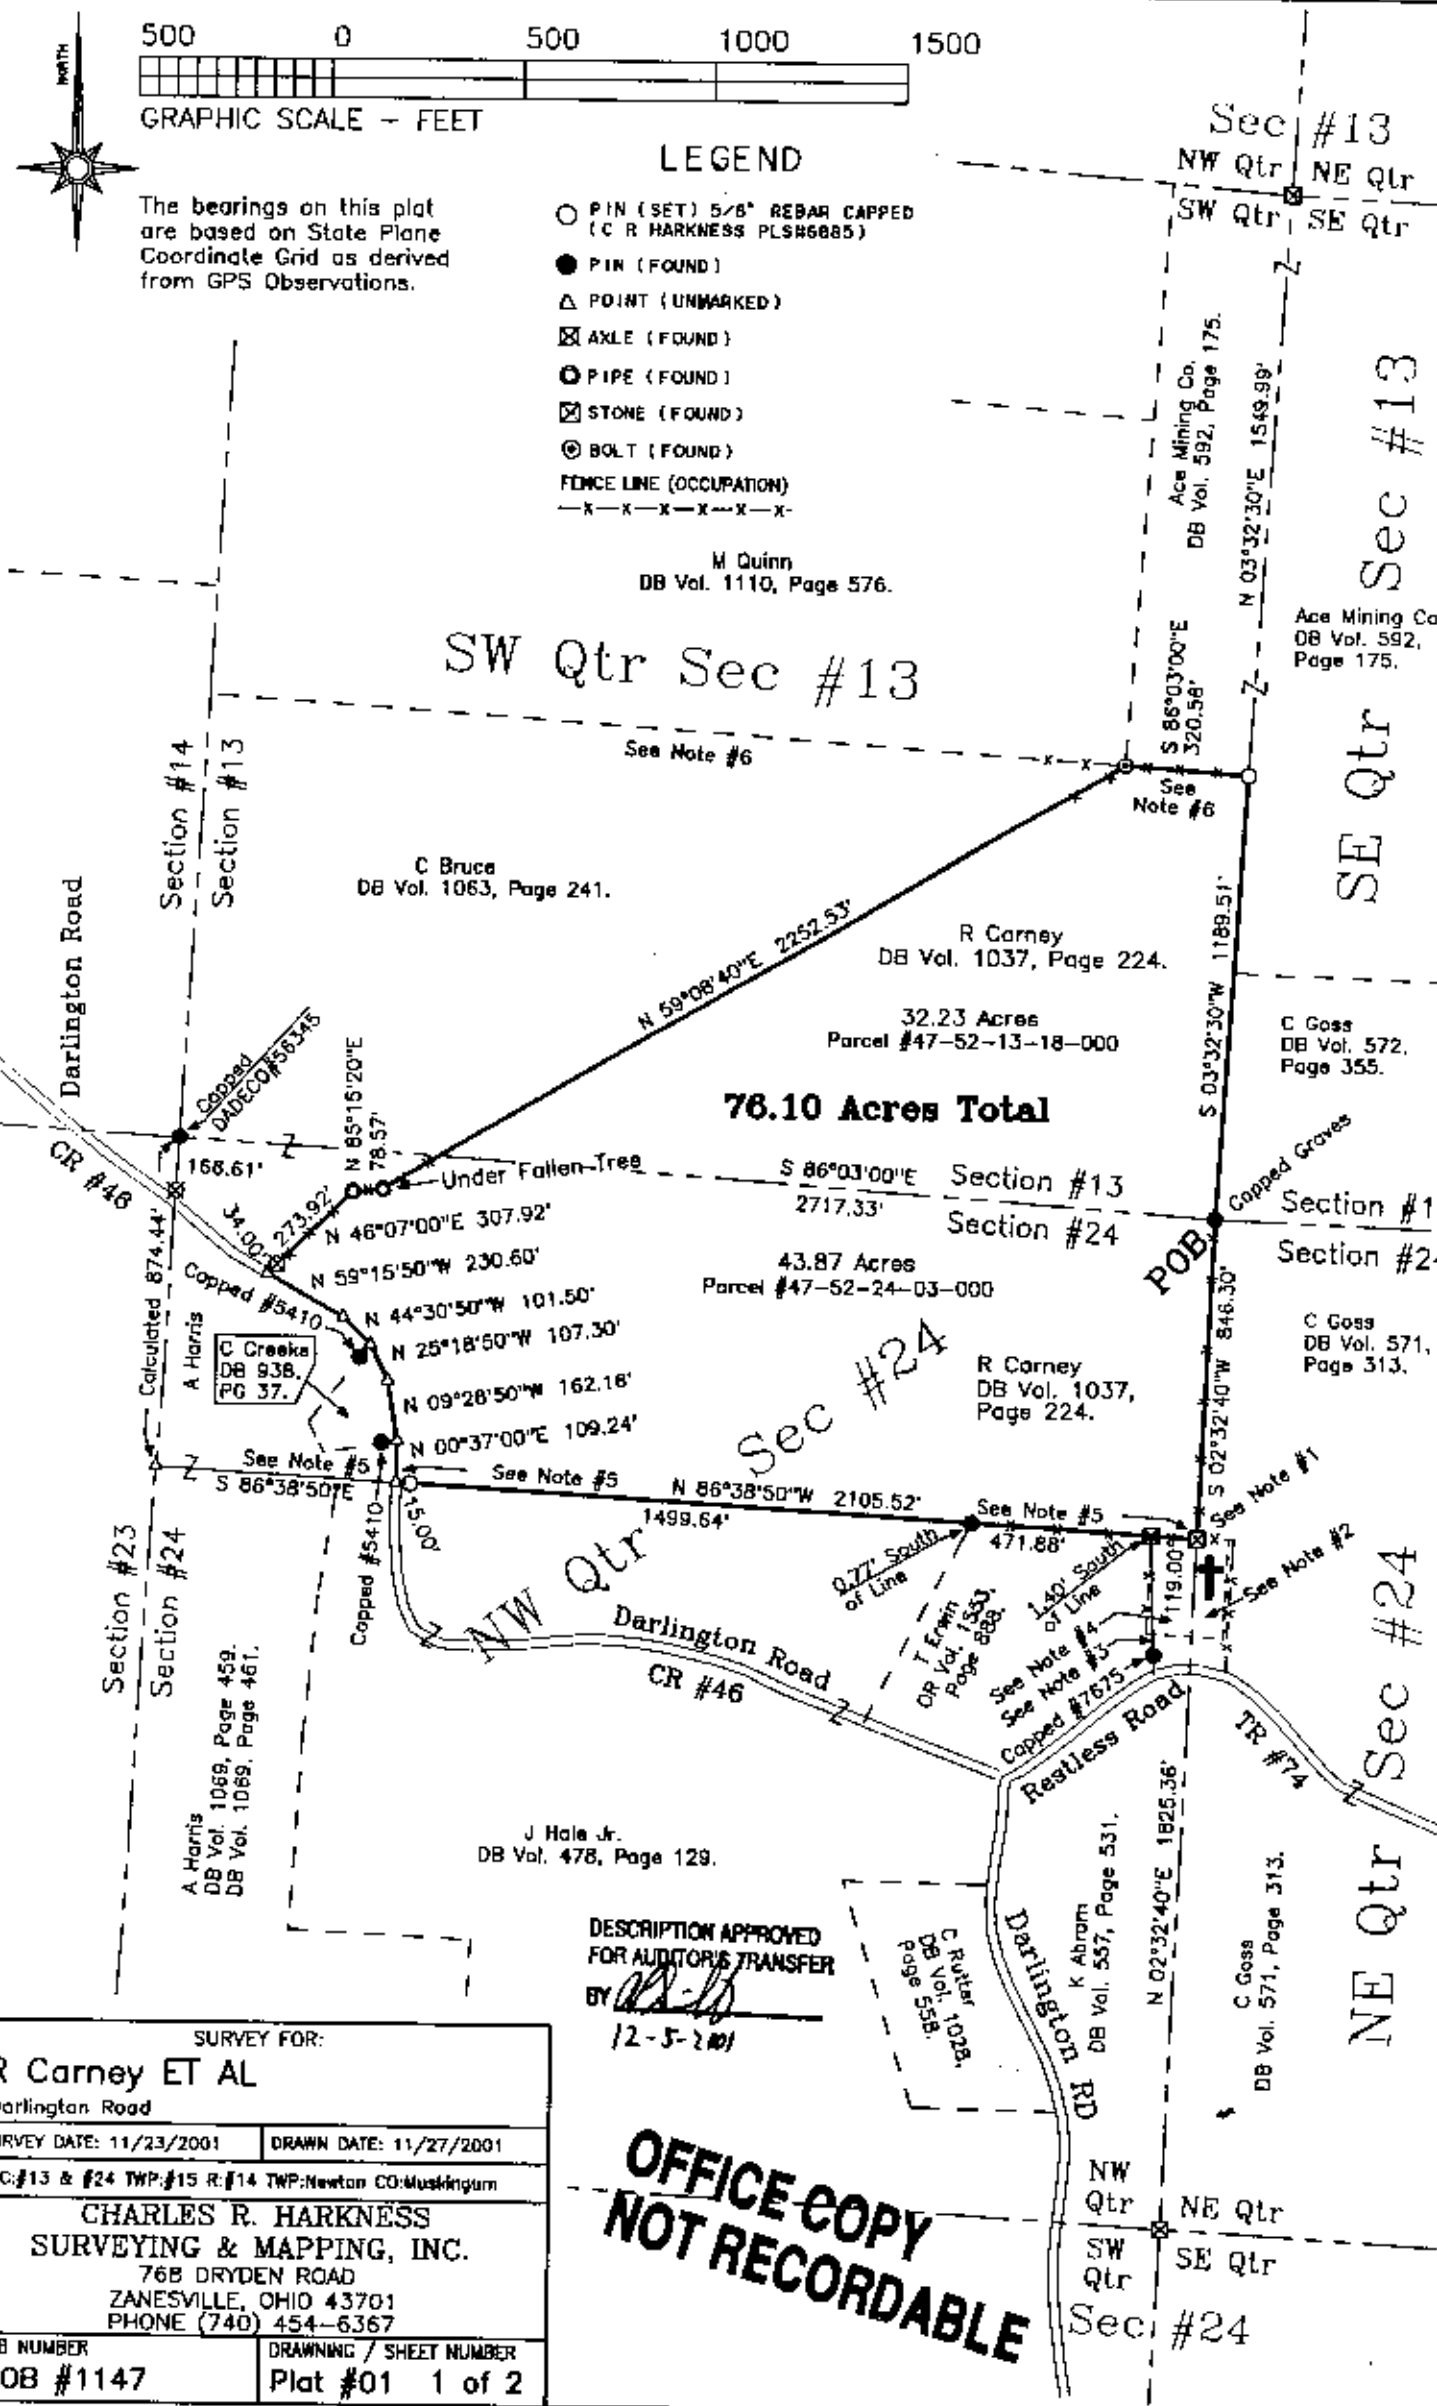

The bearings on this plat are based on State Plane Coordinate Grid as derived from GPS Observations.

LEGEND

- PIN (SET) 5/8" REBAR CAPPED (C R HARKNESS PLS#6885)
- PIN (FOUND)
- △ POINT (UNMARKED)
- ⊠ AXLE (FOUND)
- PIPE (FOUND)
- ⊠ STONE (FOUND)
- ⊙ BOLT (FOUND)
- X—X—X—X—X—X— FENCE LINE (OCCUPATION)

M Quinn
DB Vol. 1110, Page 576.

SW Qtr Sec #13

See Note #6

C Bruce
DB Vol. 1063, Page 241.

R Carney
DB Vol. 1037, Page 224.

32.23 Acres
Parcel #47-52-13-18-000

78.10 Acres Total

Section #13
Section #24

43.87 Acres
Parcel #47-52-24-03-000

R Carney
DB Vol. 1037,
Page 224.

C Goss
DB Vol. 572,
Page 355.

C Goss
DB Vol. 571,
Page 313.

J Hale Jr.
DB Vol. 478, Page 129.

DESCRIPTION APPROVED
FOR AUDITOR'S TRANSFER
BY *[Signature]*
12-5-2001

SURVEY FOR:	
R Carney ET AL	
Darlington Road	
SURVEY DATE: 11/23/2001	DRAWN DATE: 11/27/2001
SEC: #13 & #24 TWP: #15 R: #14 TWP: Newton CO: Muskingum	
CHARLES R. HARKNESS SURVEYING & MAPPING, INC. 76B DRYDEN ROAD ZANESVILLE, OHIO 43701 PHONE (740) 454-6367	
JOB NUMBER JOB #1147	DRAWING / SHEET NUMBER Plat #01 1 of 2

OFFICE COPY
NOT RECORDABLE