


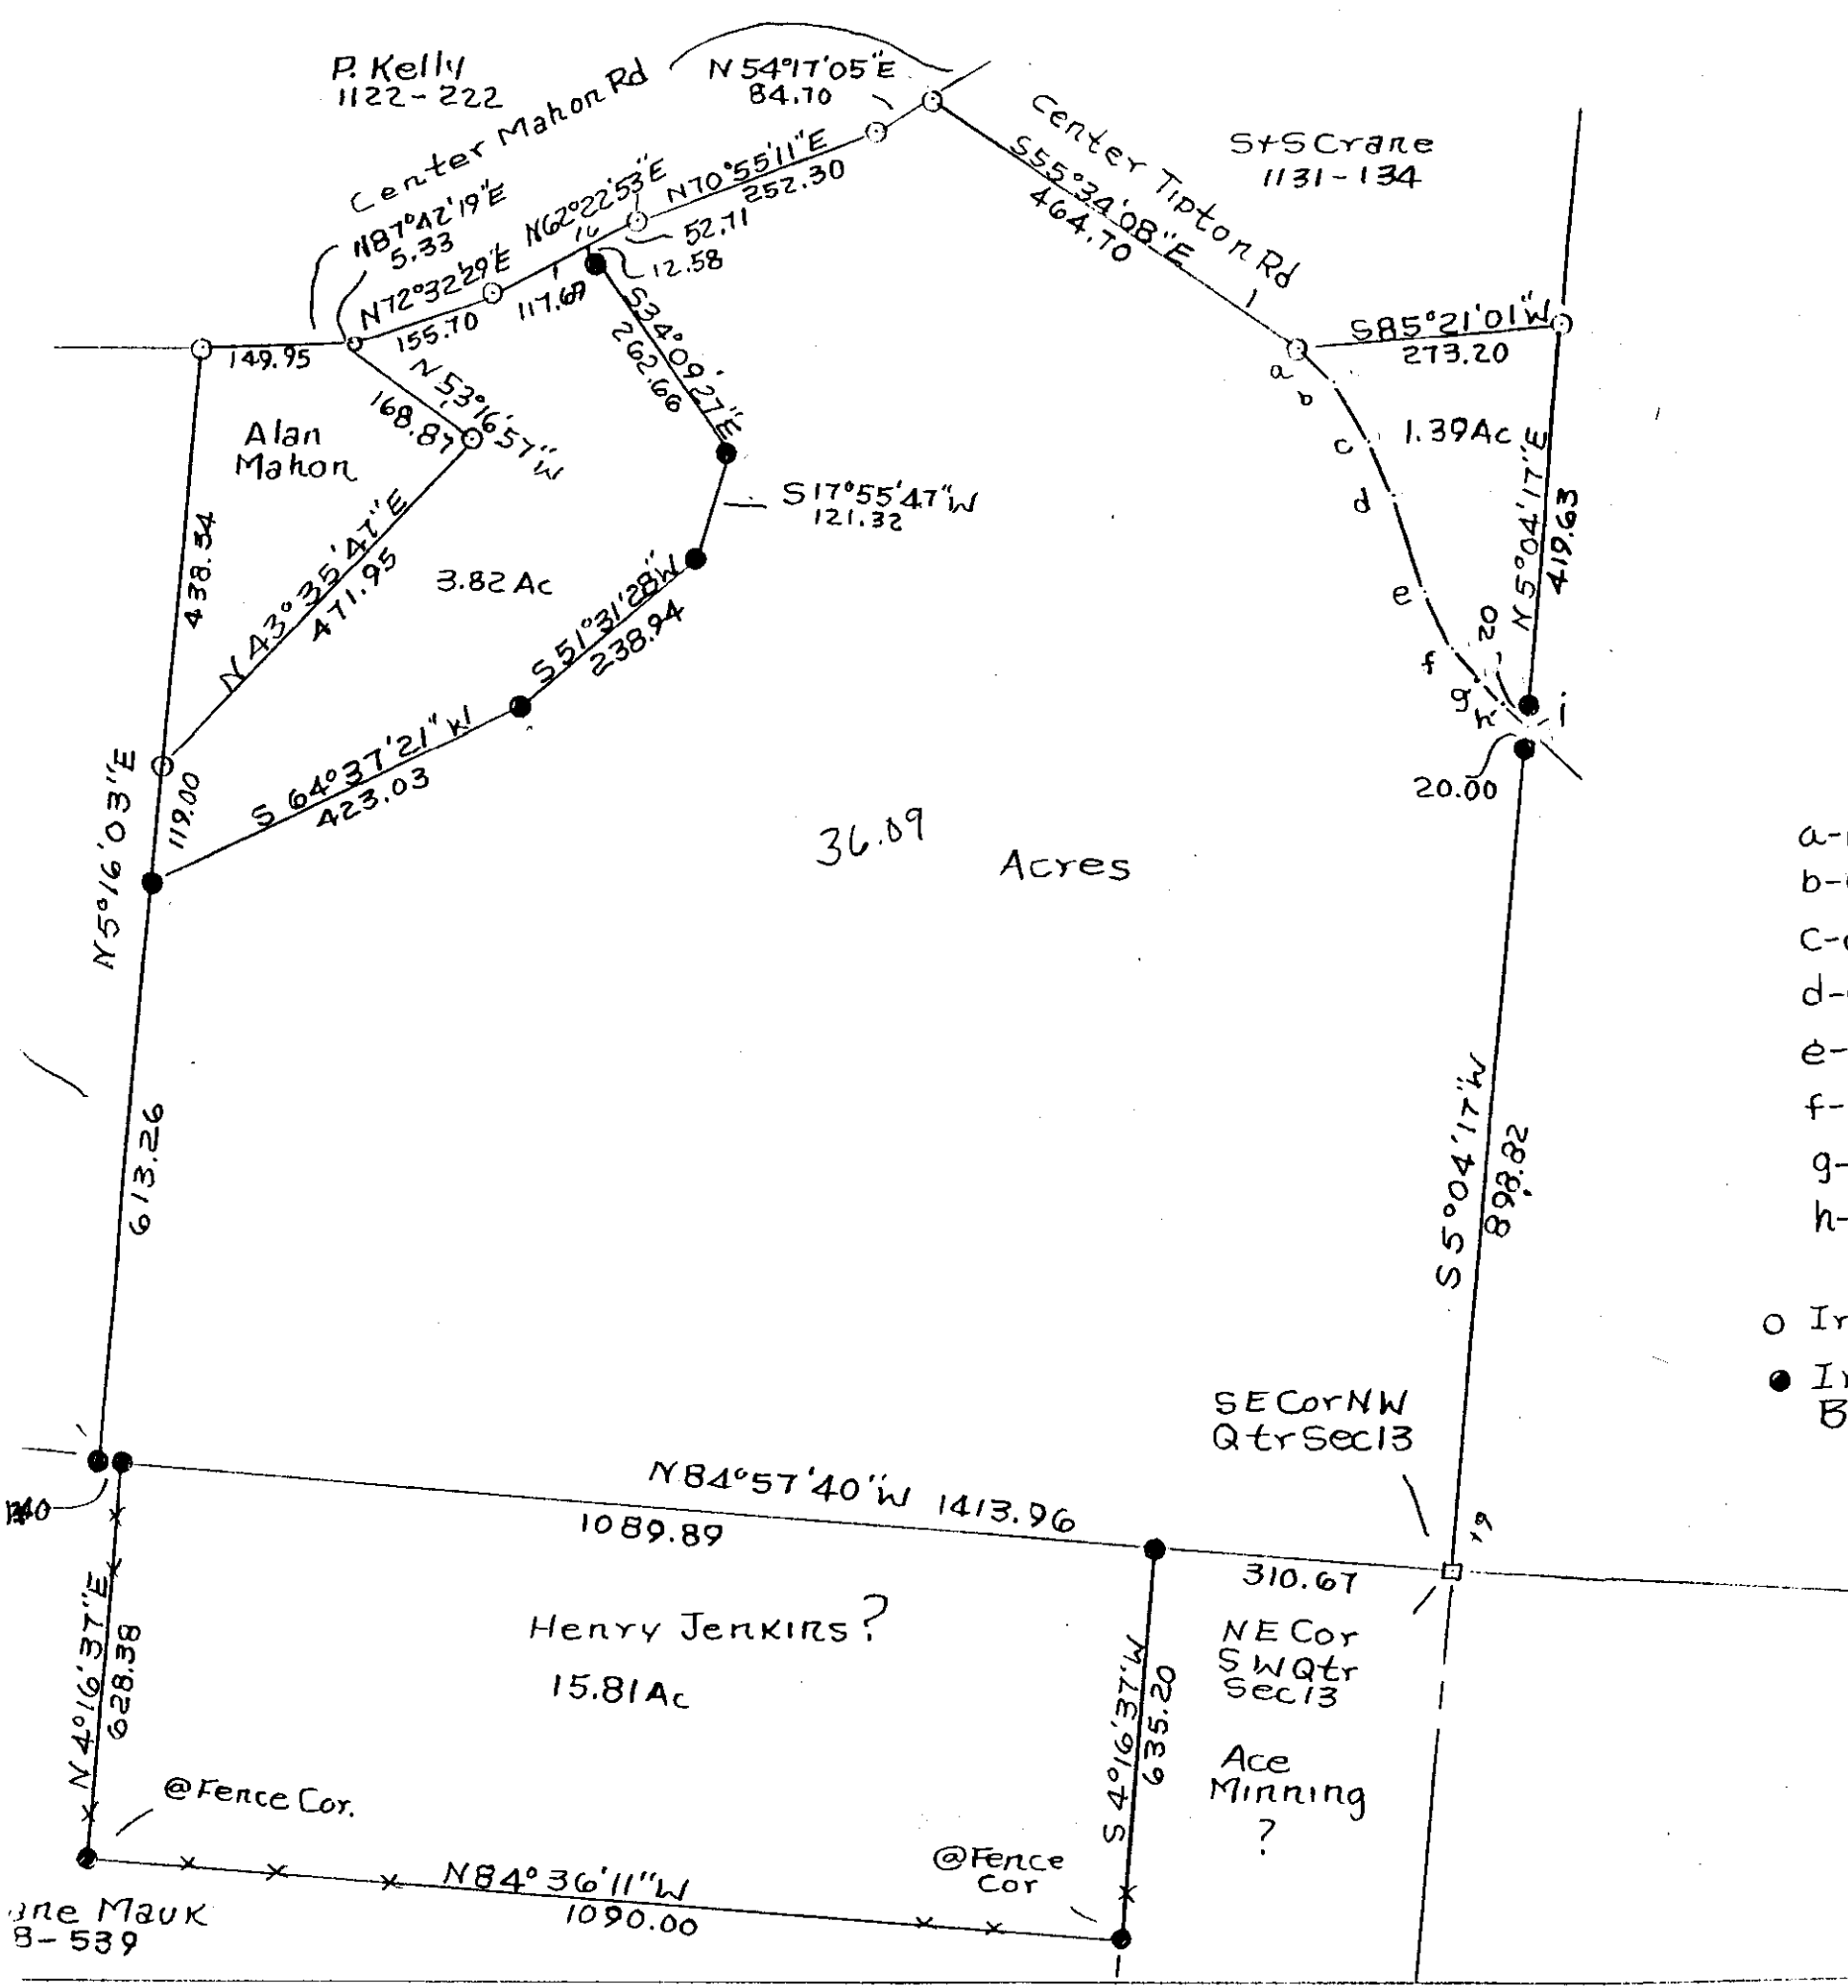

- a-b S39°48'33"E 54.43
- b-c S30°20'31"E 72.81
- c-d S24°03'35"E 61.69
- d-e S18°15'48"E 110.20
- e-f S23°01'16"E 67.57
- f-g S36°41'35"E 45.30
- g-h S50°45'16"E 34.17
- h-i S6°14'20"E 26.06

- o Iron Pins Found
- Iron Pins Set No 5 Reins Bar 30" Lg

Arvilla Mahon - Alan Mahon et al
 Deed Vol. 626 Page 25, Par. 47-52-13-09-000
 State of Ohio, County of Muskingum,
 Township of Newton, T15, R14,
 Section 13. 11-30-98
 Reg. Suvr. 5410

**OFFICE COPY
 NOT RECORDABLE**

DESCRIPTION APPROVED
 FOR AUDITOR'S TRANSFER
 BY W. A. B.
 12-2-98