


47-52-24-08 003

47-52-24-04

**EXHIBIT OF 36.225 ACRES  
SITUATE IN THE S.W. QUARTER OF SECTION 24,  
AND THE N.W. QUARTER OF SECTION 25  
TOWNSHIP 15 NORTH, RANGE 14 EAST  
CONGRESS LANDS EAST OF THE SCIOTO RIVER  
NEWTON TOWNSHIP, MUSKINGUM COUNTY, OHIO**

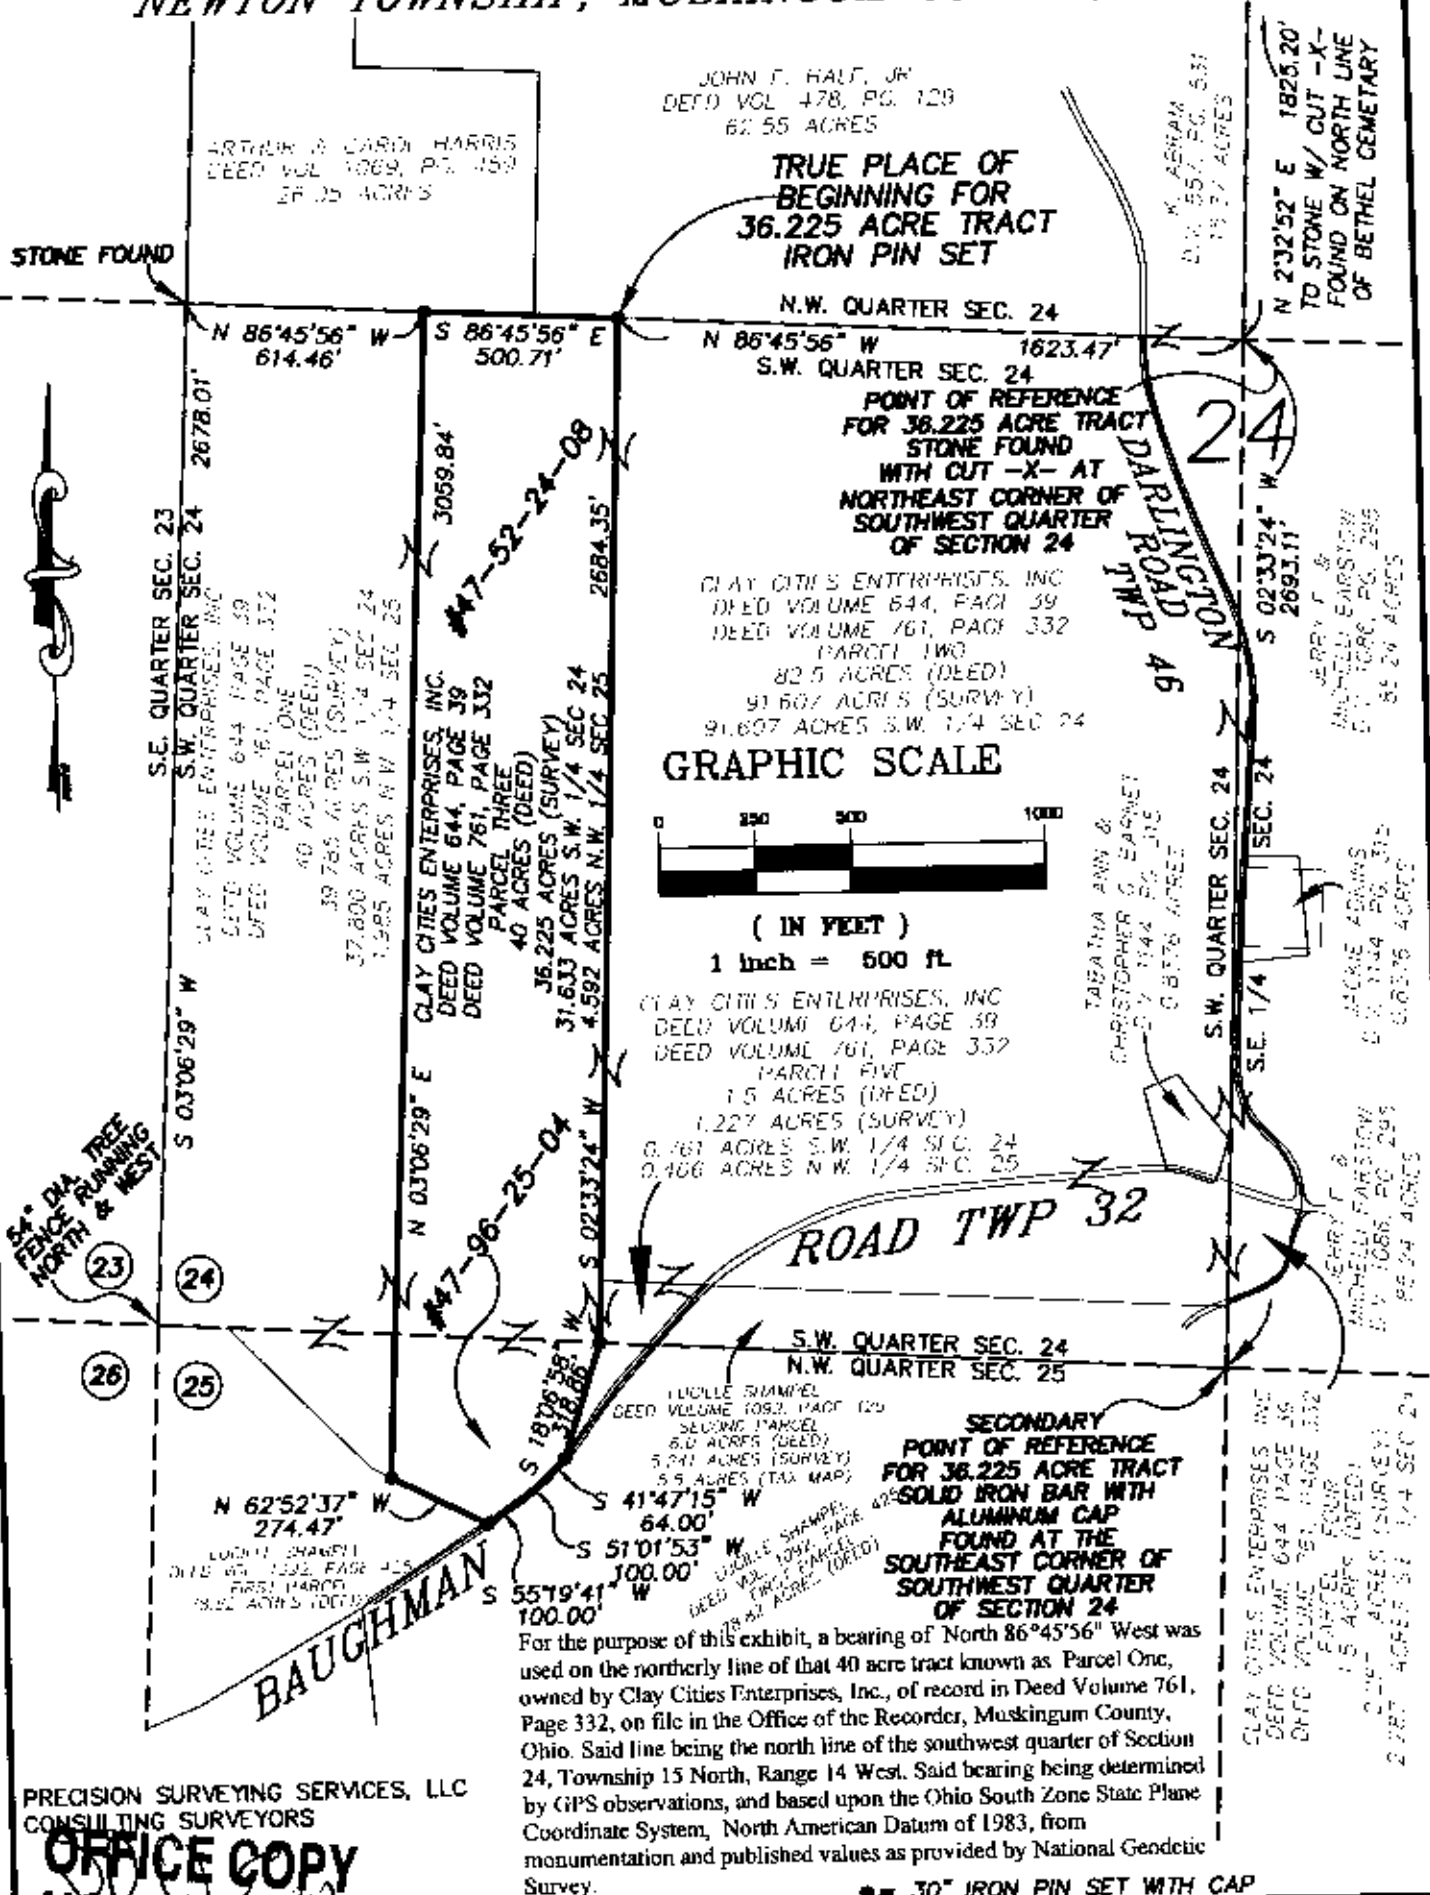

**OFFICE COPY  
NOT RECORDABLE**

DESCRIPTION ATTACHED  
FOR ARCHIVING TRANSFER

BY

7-31-2003



**PREPARED BY**  
**PRECISION SURVEYING SERVICES, LLC.**  
CONSULTING SURVEYORS  
8005 S.R. 55 S.E.  
MT. STERLING, OHIO 43143  
~ OFFICE ~ (740) 845-1412  
~ FAX ~ (740) 845-1422

| DRAWN BY      | CHECKED BY    | ORDER NO. | AREA NO. | SHEET  |
|---------------|---------------|-----------|----------|--------|
| J.W.E.        | R.W.M.        |           | MUSK     | 1 OF 1 |
| SCALE 1"=400' | DATE JULY '03 |           |          |        |