


BEING A PART OF THE SOUTHWEST QUARTER OF SECTION #24 AND A PART OF THE NORTHWEST QUARTER OF SECTION #25, BOTH IN TOWNSHIP 15, RANGE 14, CONGRESS LANDS EAST OF THE SCIOTO RIVER, NEWTON TOWNSHIP, MUSKINGUM COUNTY, OHIO. ALSO BEING THE PROPERTY OF DANIEL M. AND KAREN R. MILLER OF OFFICIAL RECORD BOOK 2880, PAGE 417 OF THE MUSKINGUM COUNTY RECORDER.

ALL BEARINGS SHOWN HEREON ARE BASED ON THE MID
LINE (east & west) OF SECTION #24 AS BEING S 86° 45' 48" E.
ALL BEARINGS SHOWN ARE TO AN ASSUMED MERIDIAN AND
ARE USED TO DENOTE ANGLES ONLY.

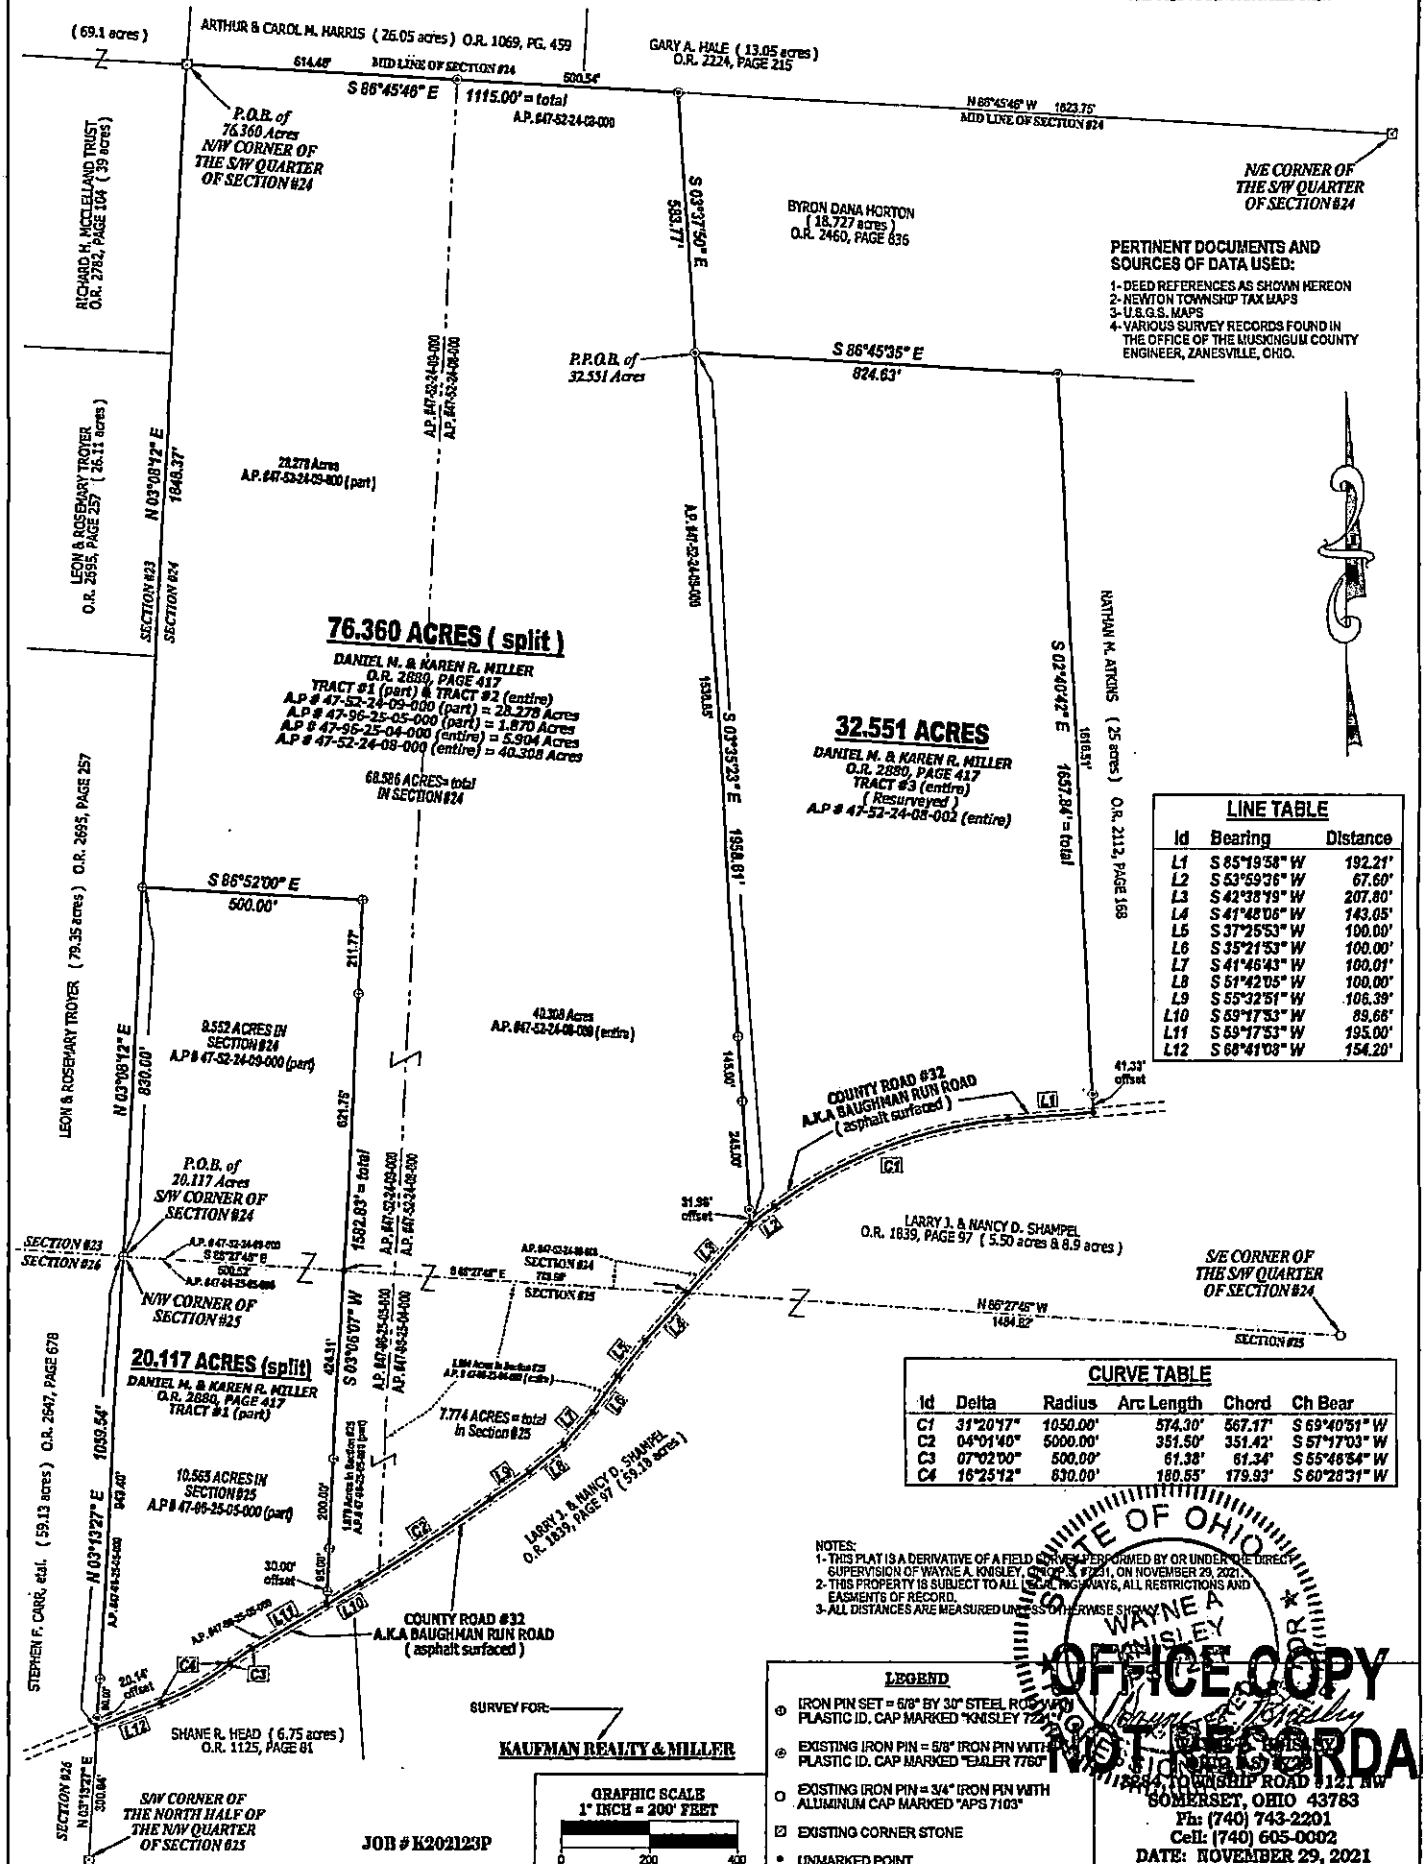

By: A. R. Mohori