



47-52-24-11-000 A

KEVIN CANNON SURVEYING


7945 TWP. RD. 114 NE
New Lexington, Ohio 43764
(740) 342 - 2835

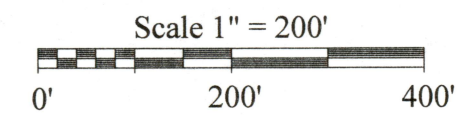

Bearings shown are to an assumed meridian and are used to denote angles only.
Data references: USGS maps, tax maps, deed description and existing monumentation.
This survey is subject to any facts that may be disclosed by a full and accurate title search.

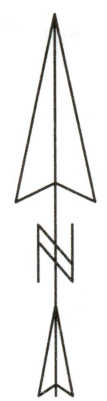

Terry L. & Diane S. Goss Trust
Vol. 2888 Pg. 397

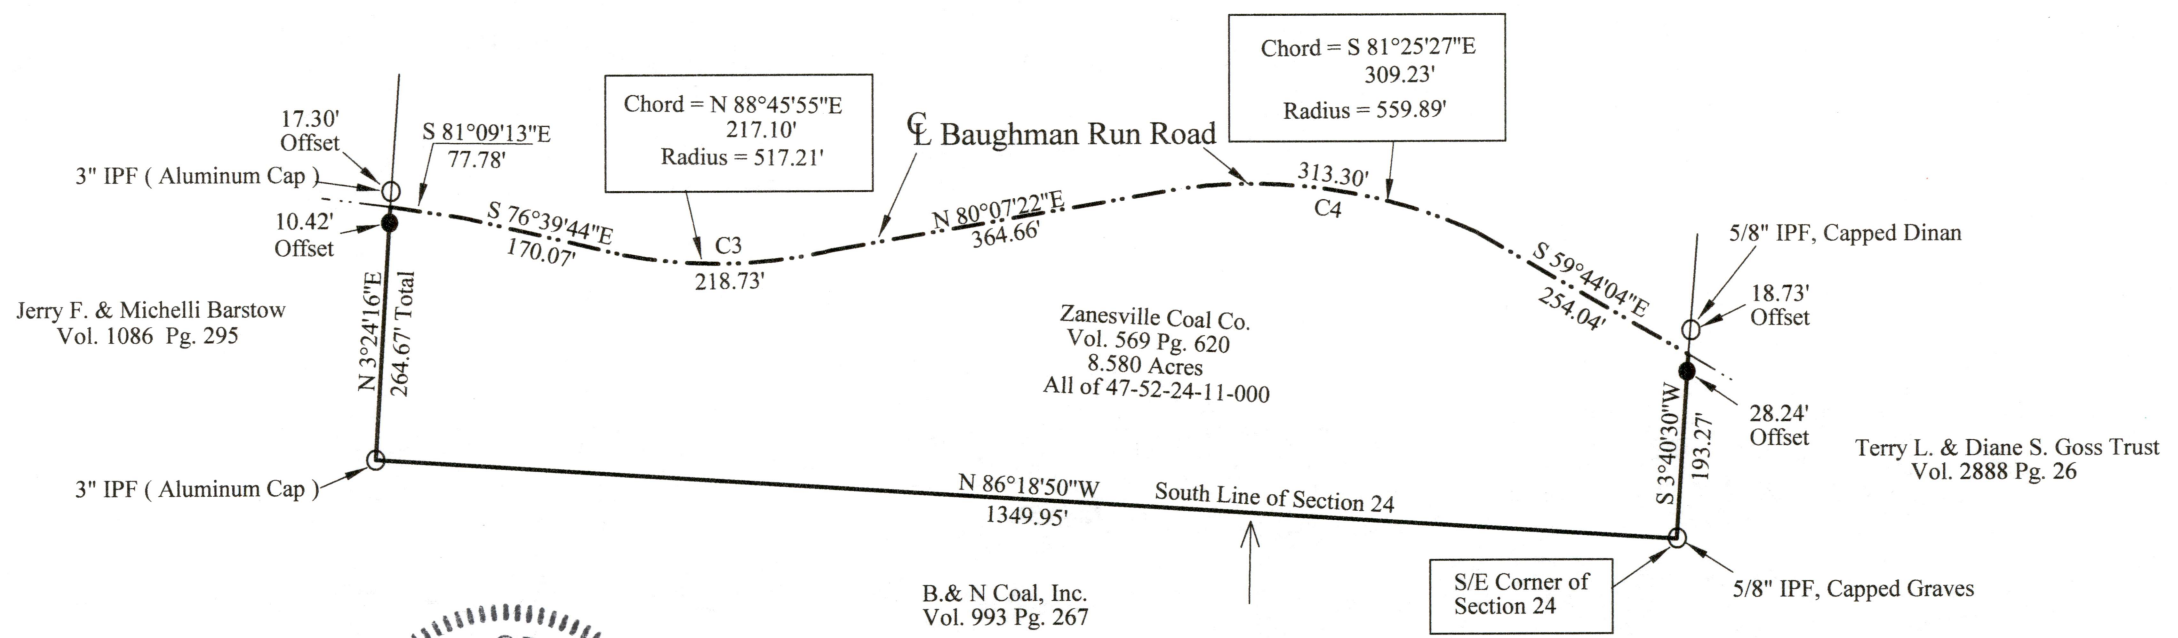

Survey for: Mike Kontul
State: Ohio
County: Muskingum
Township: Newton
T - 15, R - 14
Section: 24
City or Village: N/A



OFFICE COPY
NOT RECORDABLE

Kevin Cannon
Reg. # 7224

DESCRIPTION
APPROVED

By: *[Signature]*

LEGEND

- Iron Pin Set 5/8" Rebar 30' Long Capped KCS # 7224
- Iron Pin Found
- X—X— Fence
- Basis of Bearings