

KEVIN CANNON SURVEYING


7945 Twp. Rd. 114 NE
New Lexington, Ohio 43764
(740) 342-2835



Bearings shown are based on the Ohio State Plane Coordinate System (South Zone NAD 1983)
Data References: USGS maps, Tax maps, deed descriptions and existing monumentation.
This survey is subject to any facts that may be disclosed by a full and accurate title search.

APPROVED
MUSKINGUM COUNTY
PLANNING COMMISSION DIRECTOR

Scale 1" = 300'
0' 300' 600'

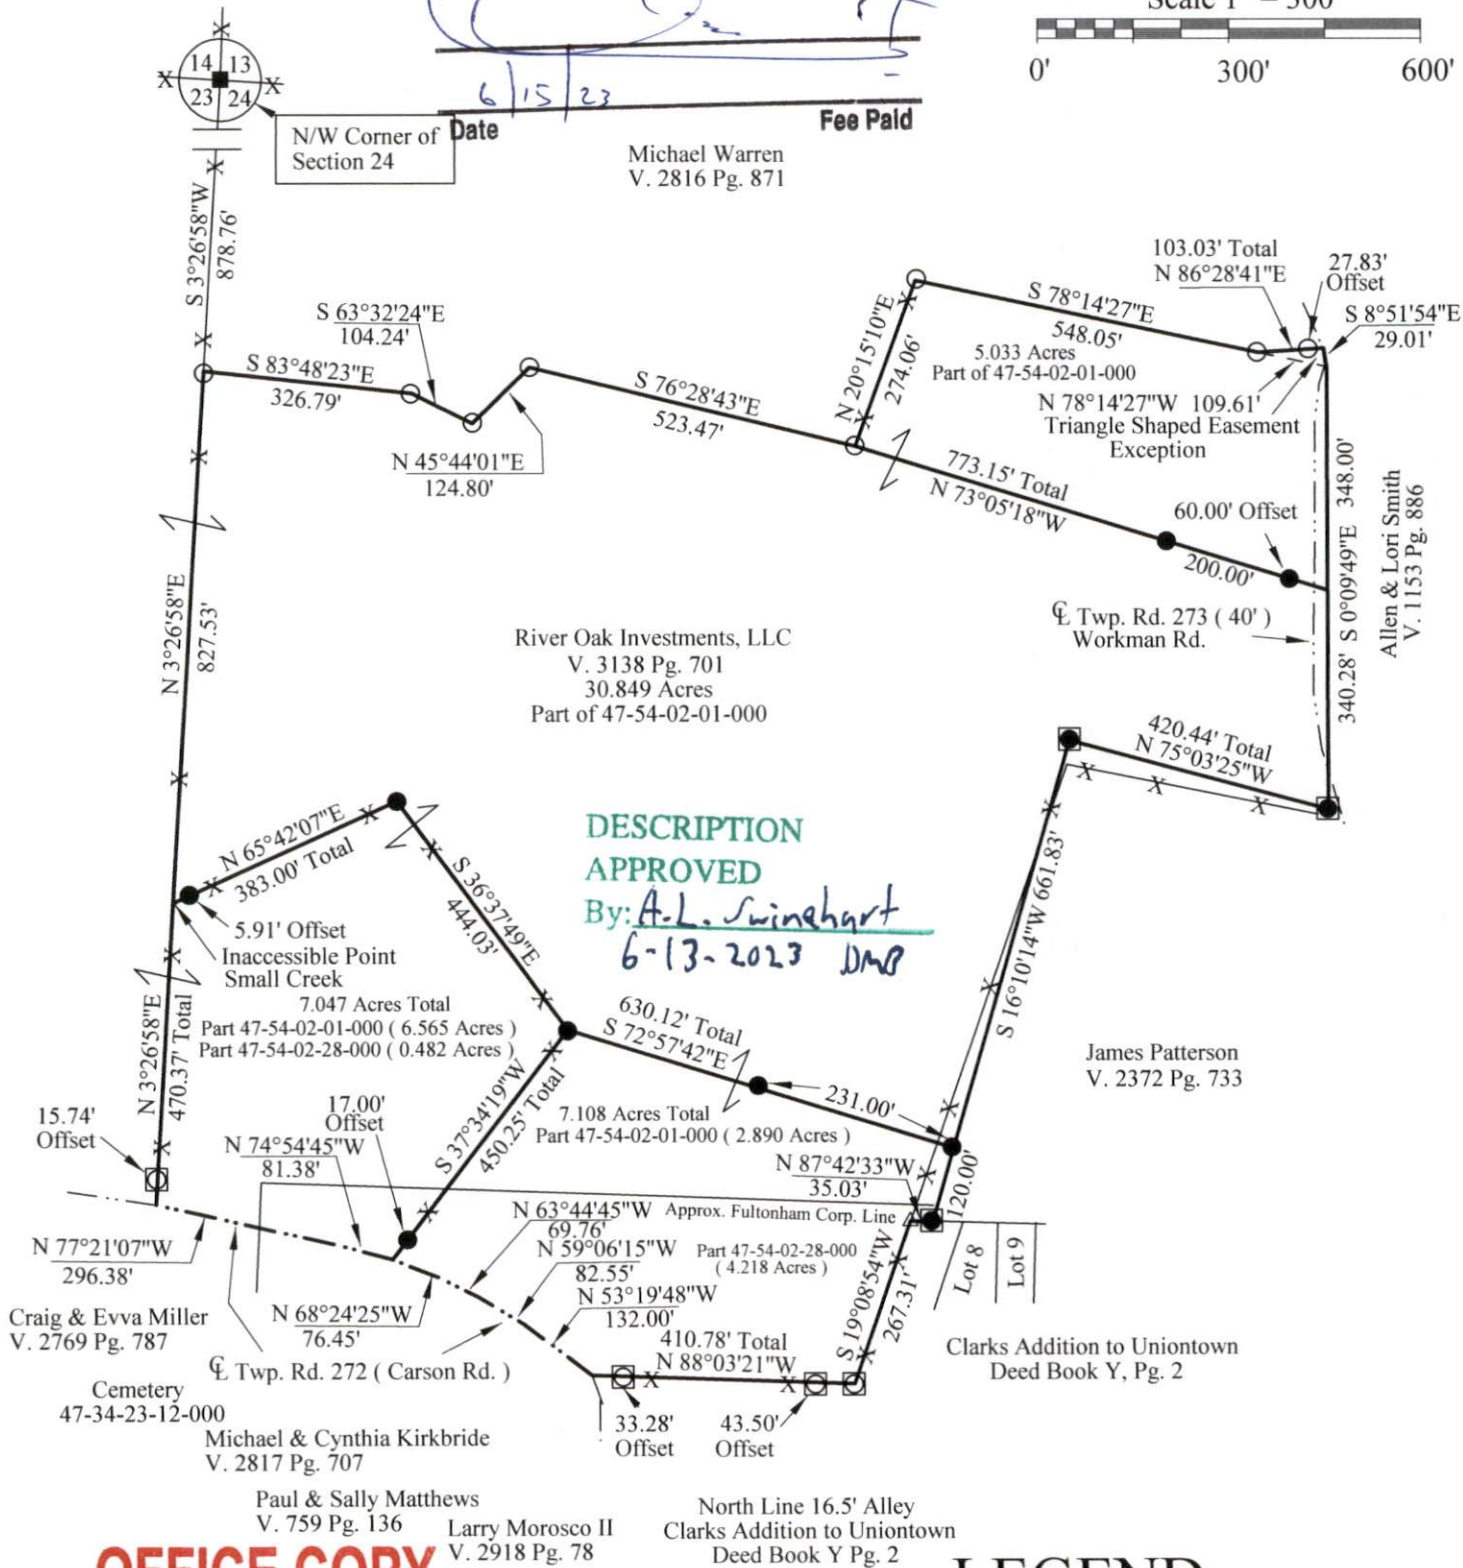

OFFICE COPY
NOT RECORDABLE
6/1/23
Kevin Cannon
Reg. 7224

Survey for: River Oaks Investments
State: Ohio
County: Muskingum
Township: Newton
T-17, R-15
Section: 24
Village of Fultonham



LEGEND

- Iron Pin Set 5/8" Rebar 30" Long With Plastic Id Stamped KCS 7224 (IPS)
- 5/8" IPF, Capped Harkness
- 5/8" IPF, Capped Newcome
- △ Bolt Found
- 5/8" IPF, Capped KCS
- Stone Found
- X-X- Fence
- Basis of Bearings