

47-54-03-02

7605 OLD TOWN RD

24-17-15

Fredrick D. Rogers
5/1/84

Situated in the State of Ohio, County of Muskingum,
Township of [REDACTED] T 17, R 15, Northeast Quarter
of Section 24, bounded and described as follows:

Commencing at the Southwest corner of the North-
east Quarter of Section 24; thence North $4^{\circ} 30'$
East 33.00 feet; thence South $85^{\circ} 30'$ East 209.22
feet; thence North $79^{\circ} 30'$ East 155.00 feet to an
iron pin the place of beginning; thence North 10°
 $39' 12''$ West 189.97 feet to an iron pin; thence
South $85^{\circ} 30'$ East 80.00 feet to an iron pin; thence
South $11^{\circ} 35'$ East 167.91 feet to an iron pin on
the North line of Maysville Pike; thence South 78°
 $21'$ West along Maysville Pike 80.00 feet to an iron
pin the place of beginning, containing 0.32 acres
more or less.


Above description is based on the West line of North-
east Quarter of Section 24 bearing North $4^{\circ} 30'$ East.

Survey & Description By:

OFFICE COPY

NOT RECORDABLE

Registered Surveyor No. 5410

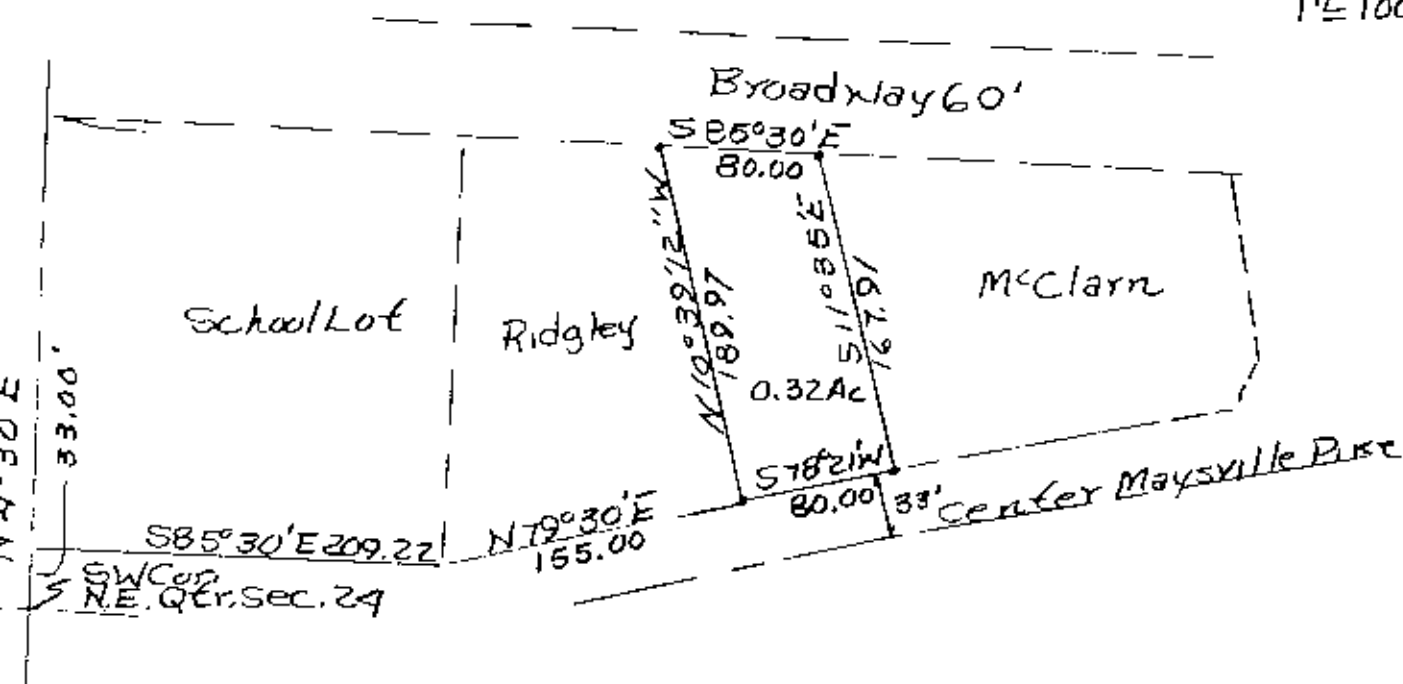

Property Being All
Of That Shown In
Vol. 736, Page 197.

**OFFICE COPY
NOT RECORDABLE**

Survey Of Fred H. Rodgers
Property 4/27/84 By R.L. Daniels
Registered Surveyor No.
5470
Muskingum County, Newton