

Gerald Moore et al
8/23/93

Situated in the State of Ohio, county of Muskingum, Township of Newton, Village of Uniontown, Township 17, Range 15, Section 24, Lot One (1) of Millers Addition, and bounded and described as follows:

Commencing at an iron pin found at the Northeast corner of Lot 3 of Scofield's Addition to Uniontown; thence North $83^{\circ} 55' 27''$ West 162.55 feet to an iron pin set, the place of beginning; thence South $25^{\circ} 56' 10''$ West along center of old McFarland Road (2 rods=33 feet wide) 175.43 feet to an iron pin set; thence along North side of a 16.50 foot wide alley North $83^{\circ} 55' 27''$ West 23.95 feet to an iron pin set; thence North $6^{\circ} 04' 33''$ East along the West line of Lot One (1) 165.00 feet to an iron pin set on the South line of Main Street; thence along the South line of Main Street South $83^{\circ} 55' 27''$ East 83.55 feet to the place of beginning, containing 0.204 acres more or less.

Bearings are based on the South line of Main Street of Uniontown bearing South $83^{\circ} 55' 27''$ East.

Being all of Auditor's Parcel Number 49-47-54-04-31-000.

Iron pins set are No. 5 reinforcing bars 30 inches long with plastic I. D. caps.

Reference: Volume 507, Page 1.

Survey Description By:


**OFFICE COPY
NOT RECORDABLE**

R. L. Daniels
Registered Surveyor No. 5410

DESCRIPTION APPROVED
FOR AUDITOR'S TRANSFER

BY *A. J. Smith*
8-23-93

Main Street 66'

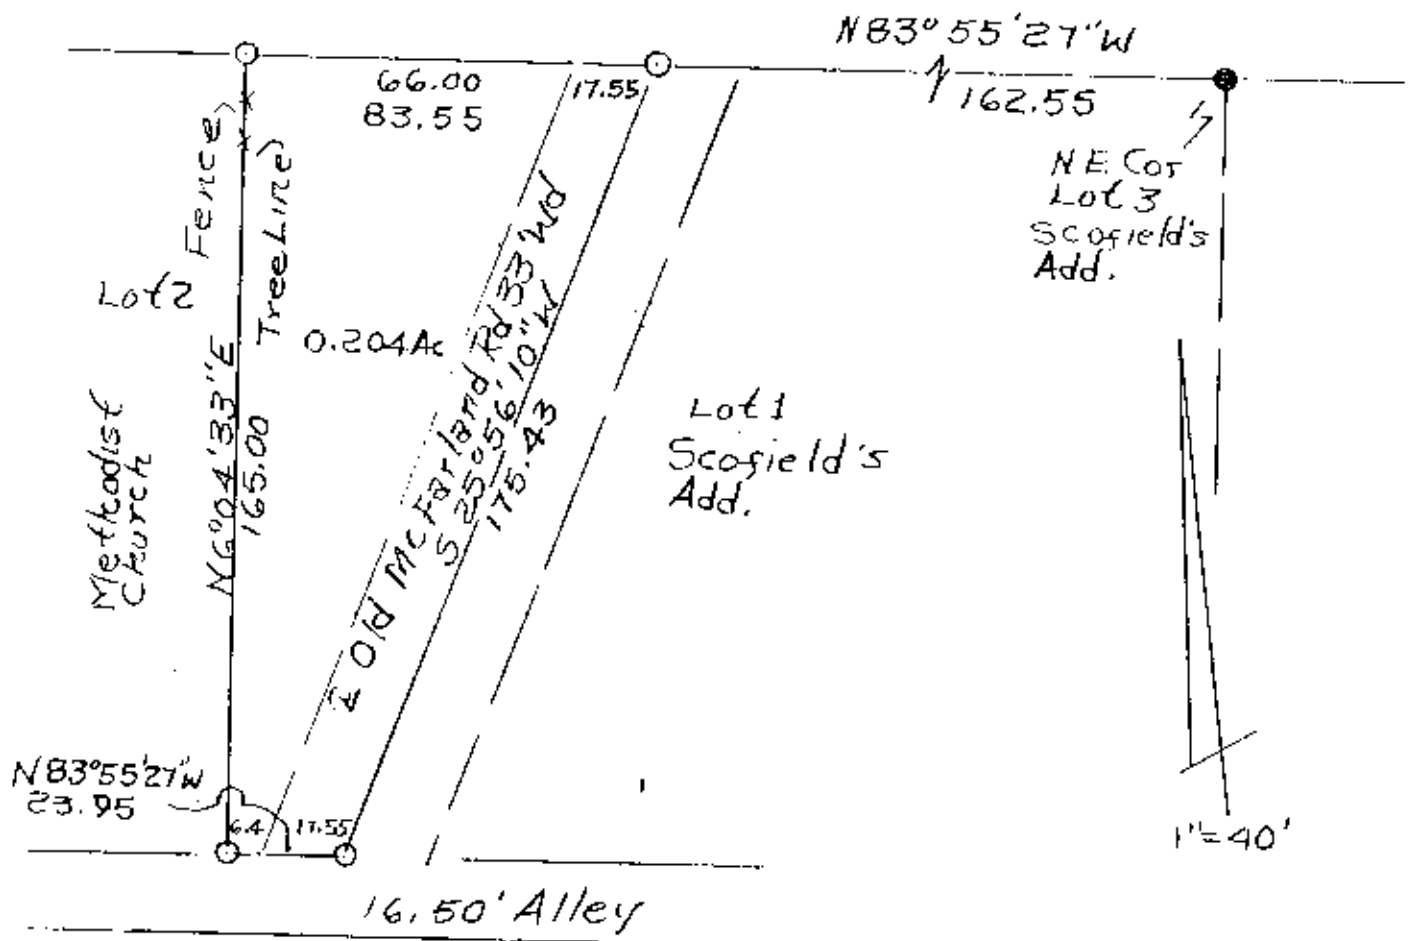

● Iron Pin Found

○ Iron Pins Set No. 5 Reinf. Bars
30" Lg Plastic I.D. Caps.

All Of Parcel No. 49-47-54-04-31-000

DESCRIPTION APPROVED
FOR AUDITOR'S TRANSFER

BY RL Darr
8-23-93

OFFICE COPY
NOT RECORDABLE
Gerald Moore et al.
Grant of Miller's Addition
To Town. 8/23/93
By RL Darr, Reg Surveyor
No. 5410
Moskington County,
Newton Township,
T 17, R 15, Section 24.