

DESCRIPTION OF SURVEY FOR ROBERT & BETTY COMBS

JOB#649-1

situated in the State of Ohio, County of Muskingum, Township of Newton:

Being part of the Northwest Quarter of Section #19, Township #15, Range #14, of the Congress Lands East of the Scioto River, being all of the First Parcel, part of the Second Parcel and part of the Third Parcel of the Robert & Betty Combs property as described in deed reference Deed Book Volume 571, Page 758 of said county's deed records, also being all of Muskingum County Auditor's Parcel Number 47-56-01-26-000, and more particularly described as follows;

Commencing at an iron pin (found) at the Southeast corner of Lot #10 of Hatchers Addition to East Fultonham as recorded in Plat Book 4, Page 19; thence N 11 56 30 W 172.42 feet along the East line of said Lot #10 to the center line of Old Town Road (County Road #652) (formerly US Route #22 known as the Zanesville Maysville Turnpike), passing an iron pin (found) at 152.02 feet; thence S 77 21 50 W 54.55 feet along the center of said road as established by R. L. Daniels PLS #5410 as part of a survey of the W. Vandegriff property as recorded in deed reference Deed Book Volume 975, Page 253 (formerly the Benjamin Moore 1 acre tract as described in deed reference Deed Book Volume 99, Page 368) to the Southwest corner of said Vandegriff property and the Southeast corner of the J. Wheeler property as described in deed reference Deed Book Volume 1008, Page 474; thence S 77 25 20 W 188.39 feet continuing along the center line of said road to the place of beginning for the property herein intended to be described, also being the common South corner of said First and Third Parcels of deed reference Deed Book Volume 571, Page 758;

- #1- thence S 77 31 10 W 66.47 feet continuing along the center line of said road to the Southeast corner of the Larry Wilson property as described in deed reference Deed Book Volume 872, Page 142 (formerly the Philander Foy Tract as described in deed reference Deed Book 117, Page 110);
- #2- thence N 24 58 50 W 330.00 feet along the common line for said Wilson property and First Parcel to a 15" Maple Tree (found) at the Northeast corner of said Wilson property, also being a corner of the H. Crock property as described in deed reference Deed Book Volume 439, Page 350, passing iron pins (set) at 30.73 feet and 320.00 feet;
- #3- thence N 75 31 10 E 66.00 feet along the common line for said Crock property and said First Parcel to an iron pin (set) at a common corner of said First Parcel, Second Parcel and said Crock property;
- #4- thence S 26 06 20 E 167.45 feet through said Second Parcel to an iron pin (found) within said Third Parcel;
- #5- thence S 23 34 40 E 134.25 feet through said Third Parcel, to an iron pin (set) on the common line for said Third and First Parcels;
- #6- thence S 24 58 50 E 30.73 feet along said common line for said Third and First Parcels to the place of beginning, containing 0.501 acres.

The bearings within the description are based on State Plane Coordinate Grid derived from a Solar Observation (Local Hour Angle Method). Bearings are shown in a format of Degrees, Minutes, and Seconds. Iron pins (set) are 5/8" rebar with identification caps (C.R.Harkness P.L.S.6885).

This description was written by Charles R. Harkness Professional Land Surveyor #6885 from an actual survey completed on June 9, 1995, in accordance with Chapter 4733-37 of the Administrative Code, and is intended to be used for the legal transfer of the property described and does not intend to describe all or any easements of record, nor encroachments unless otherwise indicated.

DESCRIPTION APPROVED
FOR AUDITORS TRANSFER

BY K. Becken

9-12-95

OFFICE COPY
NOT RECORDABLE
Charles R. Harkness PLS #6885




The bearings on this plat are based on State Plane Coordinate Grid derived from a Solar Observation (Local Hour Angle Method).

Situated in the State of Ohio, County of Muskingum, Township of Newton:

Being part of the Northwest Quarter of Section #19, Township #15, Range #14, of the Congress Lands East of the Scioto River, being all of the Robert & Betty Combs property as described in Deed References Deed Book Volume 571, Page 758, and Volume 440, Page 321 of said county's deed records, also being all of the Muskingum County Auditor's Parcel Numbers 47-47-56-01-23-000, 47-47-56-01-24-000, 47-47-56-01-25-000, 47-47-56-01-26-000.

LEGEND	
	STONE (FOUND) WITH X -
	CONCRETE MONUMENT (FOUND)
	AXLE (FOUND)
	IRON PIPE (FOUND)
	IRON PIN (FOUND)
	RAILROAD SPIKE (FOUND)
	BOLT (FOUND)
	POINT
	IRON PIN (SET BY PREVIOUS SURVEY)
	IRON PIN (SET) 5/8" REBAR WITH IDENTIFICATION CAP (C.R. HARKNESS PLS 6685).

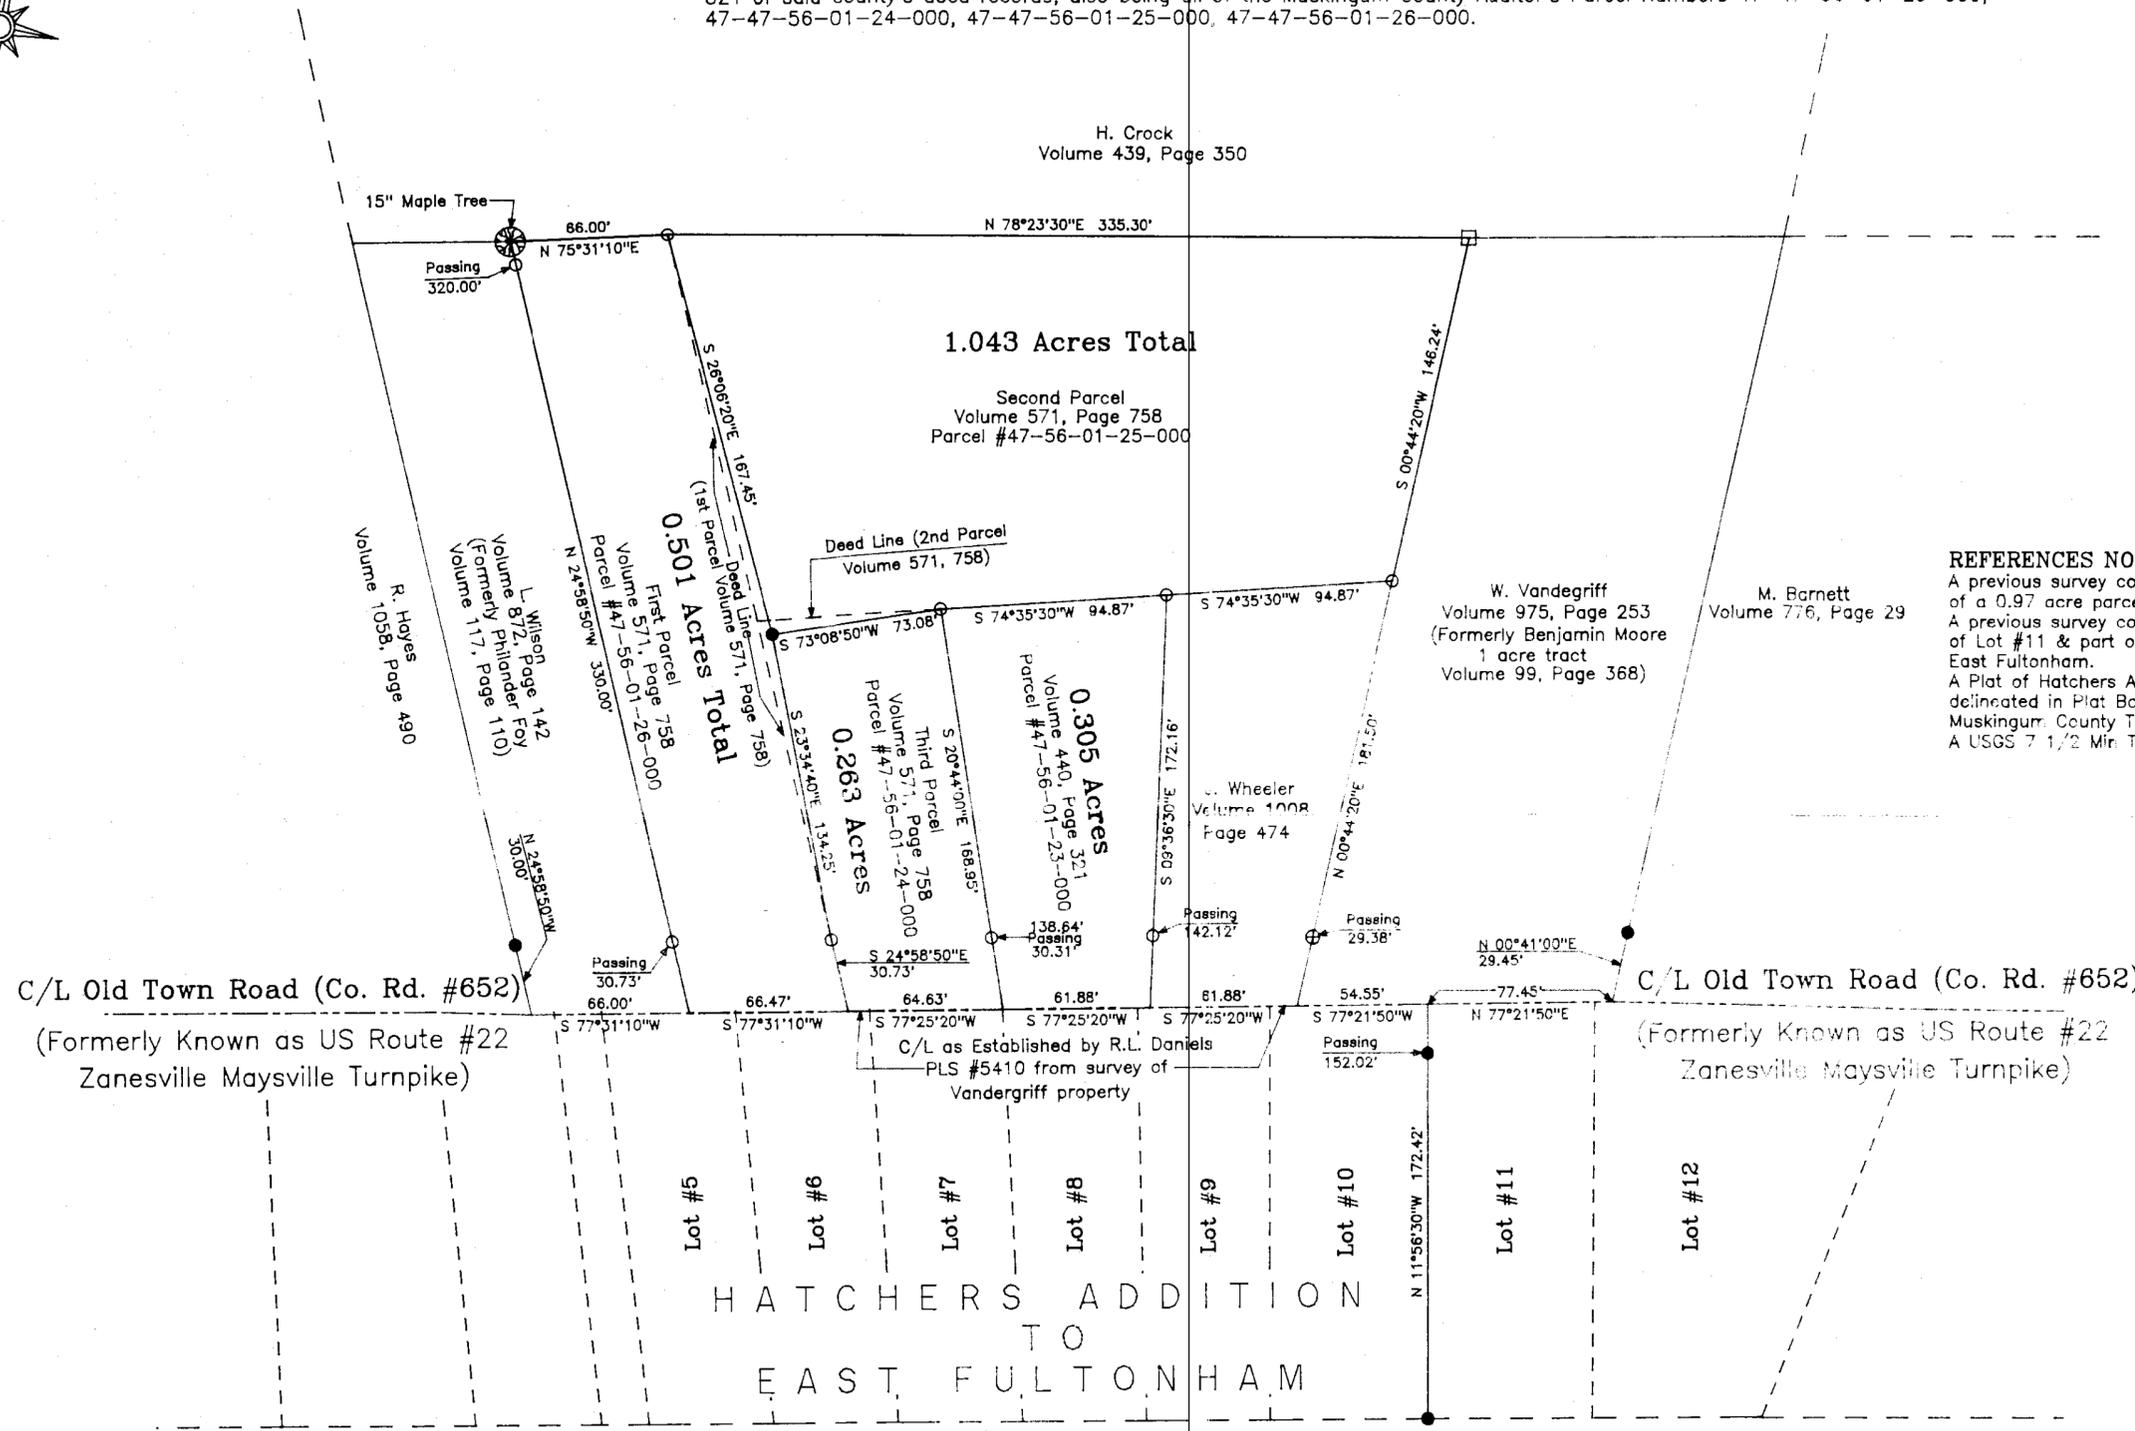


REFERENCES NOT SHOWN OR LISTED:
 A previous survey completed by R.L. Daniels RS #5410, of a 0.97 acre parcel, on 6-16-81.
 A previous survey completed by C.R. Harkness RS #6885, of Lot #11 & part of Lot #12 of Hatchers Addition to East Fultonham.
 A Plat of Hatchers Addition to East Fultonham as delineated in Plat Book 4, Page 19.
 Muskingum County Tax Maps of the area.
 A USGS 7 1/2 Min. Topo Quad Map (Fultonham)

This plat was prepared by C. R. Harkness Surveying & Mapping Inc. in accordance with Chapter 4733-37 of the Administrative Code, from an actual survey and is intended to be used for the legal transfer of the property shown and does not intend to show all or any easements, encroachments unless otherwise indicated.

OFFICE COPY NOT RECORDABLE
 Charles R. Harkness PLS #6685

DESCRIPTION APPROVED FOR AUDITORS TRANSFER
 BY K. Buckley
 9-12-95

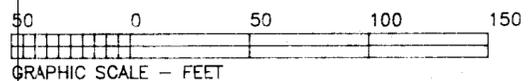

SURVEY FOR:	
Robert & Betty Combs Old Town Road East Fultonham, Ohio 43735	
SECTION: R19	TOWNSHIP: N15
RANGE: R14	COUNTY: Muskingum
STATE OF OHIO	
Survey Date: 6-9-95	Drw date 9-12-95 By: SBT
C. R. HARKNESS SURVEYING & MAPPING INC. 768 DRYDEN ROAD Zanesville, Ohio 43701 Phone (614) 454-6367	
Job Number: #649	Drawing Sheet No. Plat #02