
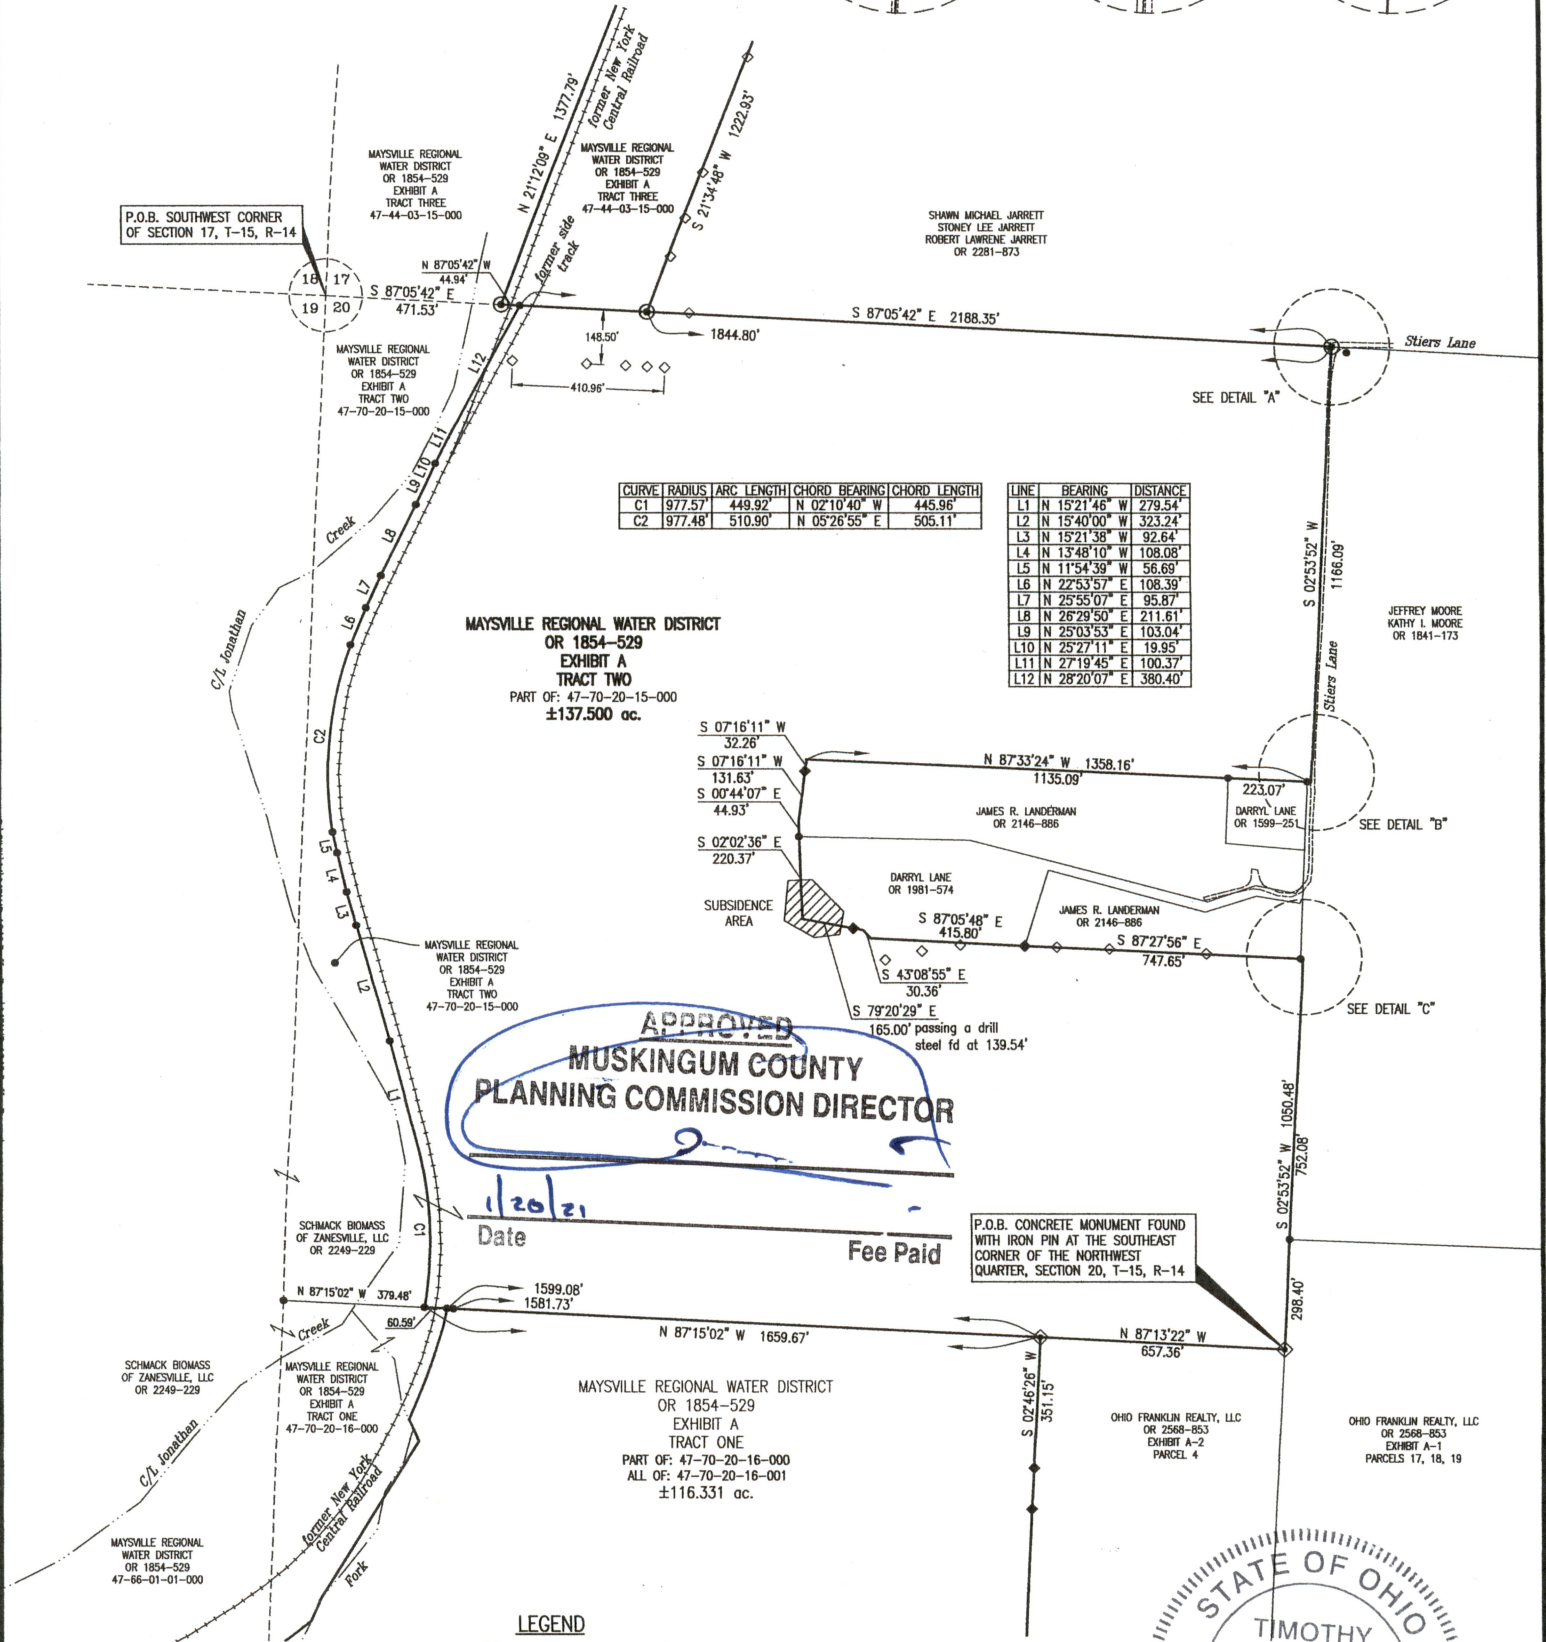


47-70-20-15-002-3C

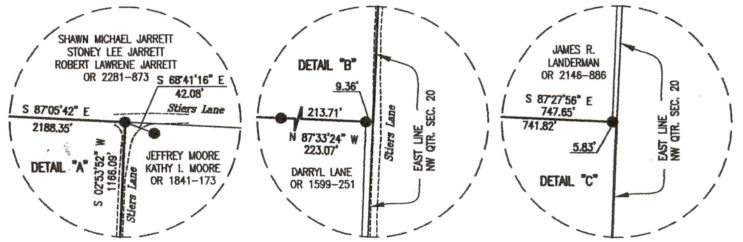

APPROVED
MUSKINGUM COUNTY
PLANNING COMMISSION DIRECTOR

1/20/21
Date

Fee Paid

P.O.B. CONCRETE MONUMENT FOUND
WITH IRON PIN AT THE SOUTHEAST
CORNER OF THE NORTHWEST
QUARTER, SECTION 20, T-15, R-14

LEGEND

- Iron Pin Set, 5/8" rebar w/cap, LINN #7113
- Iron Pin Found
- ◆ Concrete Monument Found w/iron pin
- ◆ Drill Steel Found and Held
- ◇ Drill Steel Found (not called for and not held)

PARCEL NUMBER

Part of: 47-70-20-15-000 ± 137.500 ac.

SITUATED IN

Northwest Quarter of Section 20,
T-15, R-14, Congress Lands East of
the Scioto River, Newton Township,
Muskingum County, Ohio.

BASIS OF BEARINGS

Bearings are based on NAD 83,
Ohio State Plane Coordinate
System, South Zone, Grid North,
as per GPS observations made on
November 8, 2018.

REFERENCES

As shown on plat.

Surveys by:

Charles R. Harkness, PS #6885
Jack D. Newcome, PS #7321
Timothy H. Linn, PS #7113

DESCRIPTION

APPROVED

By: *Th Harkness*



OFFICE COPY
NOT RECORDABLE
1/15/21
Date

200' 0 400'		
Revision	Description	Date
Drawn by:	JAP, THL, CS	
Checked by:	THL	
Scale:	1"=400'	Sheet No. 1 of 1

MAYSVILLE REGIONAL WATER DISTRICT
SPLIT OF OR 1854, PAGE 529
EXHIBIT A, TRACT TWO
Part of: 47-70-20-15-000 ±137.500 ac.

Linn Engineering, Inc. 740-452-7434
Civil Engineering Consultants
P.O. Box 2086 Zanesville, Ohio 43702-2086