

47-47-72-26-15

N/A

CHARLES HUTCHINSON

11/6/79

Situated in the State of Ohio, County of Muskingum, Township of Newton, T 17,
R 15, Northeast Quarter of Section 26, bounded and described as follows:

Commencing at the Southwest Corner of the Northeast Quarter of Section 26;
thence East 669.19 feet; thence North $25^{\circ} 44'$ East 223.56 feet to a point
in center Twp. Rd. 270 the place of beginning; thence leaving said Road North
 $87^{\circ} 16'$ West 204.88 feet to an Iron Pin passing an Iron Pin at 10.00 feet;
thence North $33^{\circ} 09'$ East 232.00 feet to an Iron Pin; South $87^{\circ} 28'$ East 78.89
feet to an Iron Pin; thence South ^{$87^{\circ} 17'$ East} 129.81 feet to the center of Township Road
270 passing an Iron Pin at 118.57 feet; thence along center of Township Road
the following three courses and distances to the place of beginning South 38°
 $27'$ West 33.91 feet, South $35^{\circ} 33'$ West 95.58 feet, and South $30^{\circ} 58'$ West
105.00 feet containing 0.95 Acres More or Less.


SURVEY & DESCRIPTION

OFFICE COPY
NOT RECORDABLE

R. L. DANIELS
REGISTERED SURVEYOR NO. 5410

DESCRIPTION APPROVED
FOR AUDITOR'S TRANSFER

BY J. L. Hambl
4/3/89

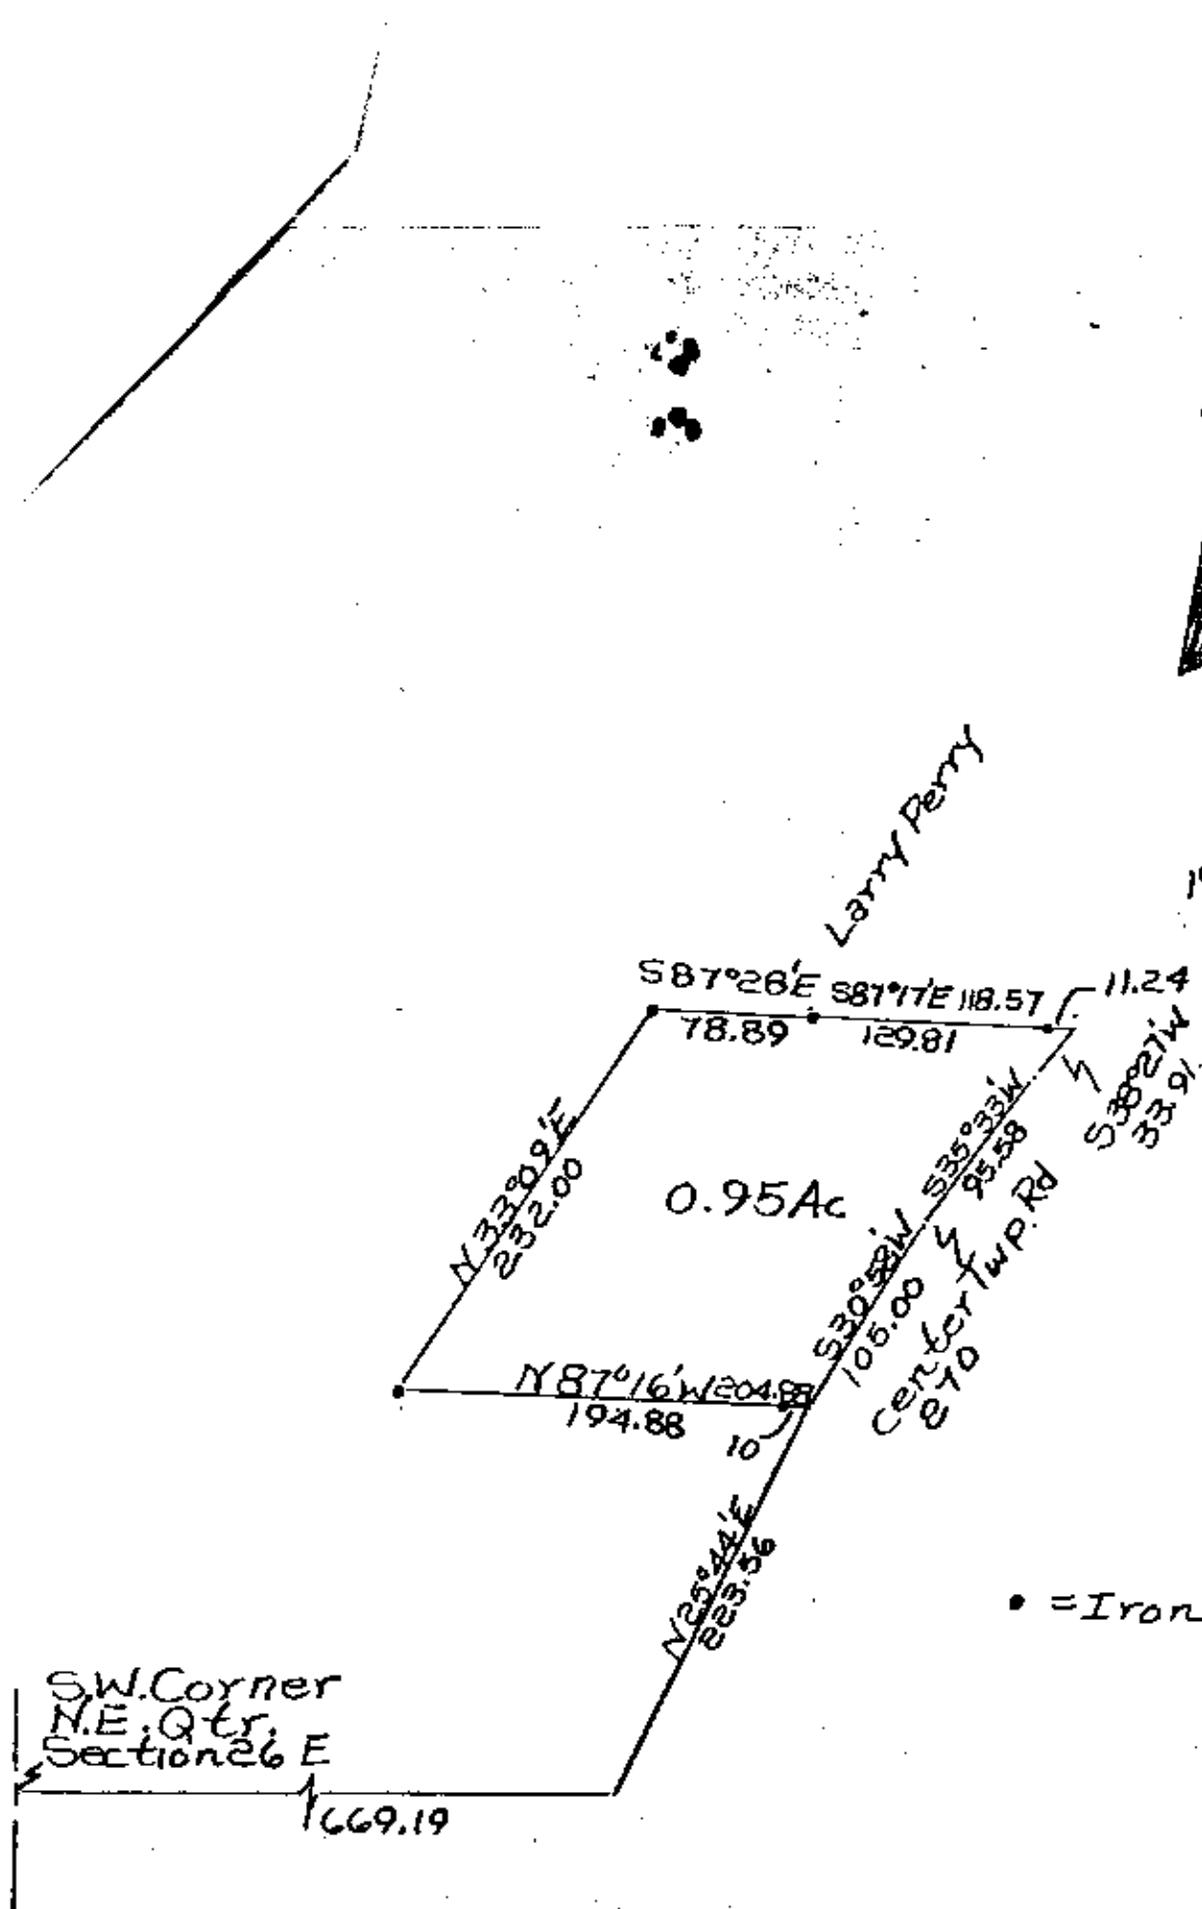

DESCRIPTION APPROVED
 FOR AUDITOR'S TRANSFER
 BY J. Z. Nambl
 4/3/89

Survey Of 0.95 Acres
 For Charles Hutchenson
 By B. L. Daniels
 No. 5410
 Newton Township,
 Newton County,
 Georgia
 T17, R15, N.E. Quarter
 Section 26

**OFFICE COPY
 NOT RECORDABLE**