

DONALD PAGE

10

BILL BARKER

12/30/80

47-86-33-13 PS

Situated in the State of Ohio, County of Muskingum, Township of Newton, R 15,  
R 14, Southwest Quarter of Section 33, bounded and described as follows;


Beginning at a stone at the Northwest Corner of the Southwest Quarter of Section  
33; thence South  $89^{\circ} 45'$  East 1085.71 feet to a stone; thence South  $0^{\circ} 02'$   
West 1277.61 feet; thence South  $2^{\circ} 12'$  East 217.86 feet to the center of County  
Road 127 passing an Iron Pin at 197.86 feet; thence along the center of County  
Road 127 the following fourteen courses and distances South  $89^{\circ} 14'$  West 292.02  
feet, North  $86^{\circ} 15'$  West 173.83 feet, North  $79^{\circ} 14'$  West 47.26 feet, North  
 $75^{\circ} 14'$  West 52.30 feet, North  $66^{\circ} 33'$  West 43.47 feet, North  $57^{\circ} 23'$  West  
52.72 feet, North  $48^{\circ} 41'$  West 52.83 feet, North  $41^{\circ} 00'$  West 74.25 feet, North  
 $30^{\circ} 47'$  West 156.69 feet, North  $29^{\circ} 15'$  West 264.22 feet, North  $43^{\circ} 56'$  West  
33.74 feet, North  $49^{\circ} 23'$  West 26.73 feet, North  $59^{\circ} 12'$  West 70.22 feet, and  
North  $68^{\circ} 39'$  West 48.72 feet; thence leaving County Road 127 North 871.47  
feet to a stone the place of beginning passing an Iron Pin at 19.77 feet  
containing 33.28 Acres More or Less.

SURVEY & DESCRIPTION

**OFFICE COPY  
NOT RECORDABLE**  
R. L. BARKER  
REGISTERED SURVEYOR NO. 5410

DESCRIPTION APPROVED  
for Auditor's transfer

By Bill Barker 1-1-81

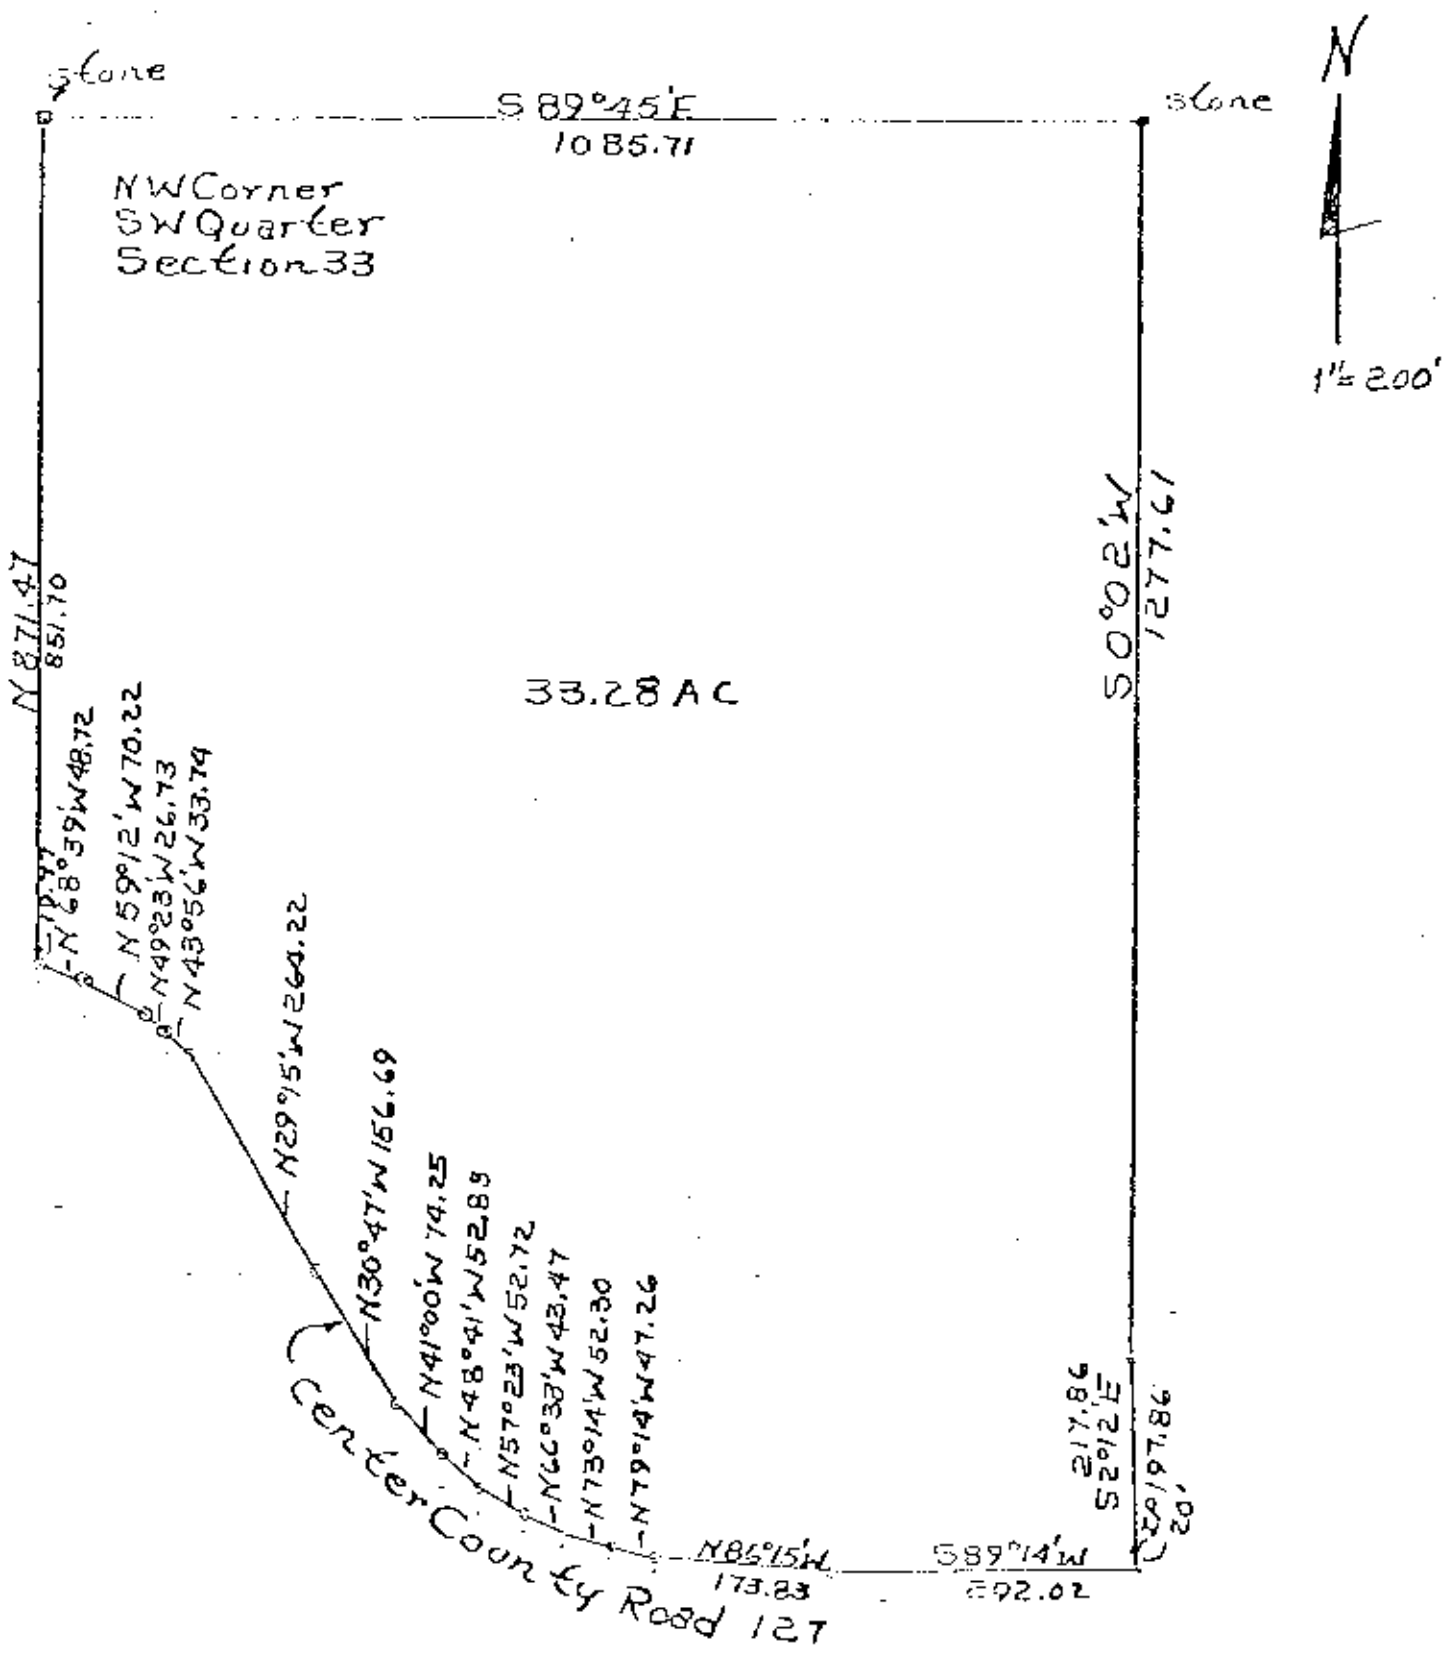

DESCRIPTION APPROVED  
for Auditor's transfer  
*[Signature]*

**OFFICE COPY  
NOT RECORDABLE**  
Survey of 33.28 Acres  
From Donald Haze To  
William Haze 12/30/80  
By R.L. Daniels Reg. 5410  
Muskingum County  
Newlon Township, T15, R14,  
S.W. Quarter Section 33