

Donald Pace
10/25/92

Situated in the State of Ohio, County of Muskingum, Township of Newton, Township 15, Range 14, part of the Southwest Quarter of Section 33, and bounded and described as follows:

Beginning at a stone at the Southwest corner of the Southwest Quarter of Section 33; thence on the South line of said section and the Muskingum-Perry County line North $89^{\circ} 48' 00''$ East 1081.15 feet to a corner post; thence leaving the South line of said section North $0^{\circ} 06' 00''$ West 963.75 feet to a point; thence North $2^{\circ} 11' 00''$ East 214.83 feet to a point in the center of Fultonrose Road; thence along the center of Fultonrose Road (County Road 127) the following five courses and distances, South $89^{\circ} 14' 00''$ West 292.02 feet to a point, North $86^{\circ} 15' 00''$ West 173.83 feet to a point, north $79^{\circ} 17' 00''$ West 47.26 feet to a point, North $73^{\circ} 14' 00''$ West 52.30 feet to a point, and North $66^{\circ} 30' 36''$ West 43.94 feet to a point; thence leaving Fultonrose Road (County Road 127) South $56^{\circ} 25' 00''$ West 117.33 feet to a point; thence South $84^{\circ} 22' 00''$ West 389.52 feet to a point on the West line of said section; thence South $0^{\circ} 00' 00''$ West 1127.91 feet to the place of beginning, containing 29.08 acres more or less.

Bearings are based on the West line of the Southwest Quarter of Section 33 bearing South $0^{\circ} 00' 00''$ West.

Being all of Auditor's Parcel Number 46-47-33-15-000.

Description By:

**OFFICE COPY
NOT RECORDABLE**


R. L. Daniels
Registered Surveyor No. 5410

Description made from surveys made on August 1, 1979 and May 8, 1980. Iron pins not called out, were set at that time but may not exist now.

DESCRIPTION APPROVED
FOR AUDITOR'S TRANSFER

BY *J. L. Nambh*
11-04-92

$a-b = N 79^{\circ} 17' W 47.26$
 $b-c = N 73^{\circ} 14' W 52.30$
 $c-d = N 66^{\circ} 30' 36'' W 43.94$

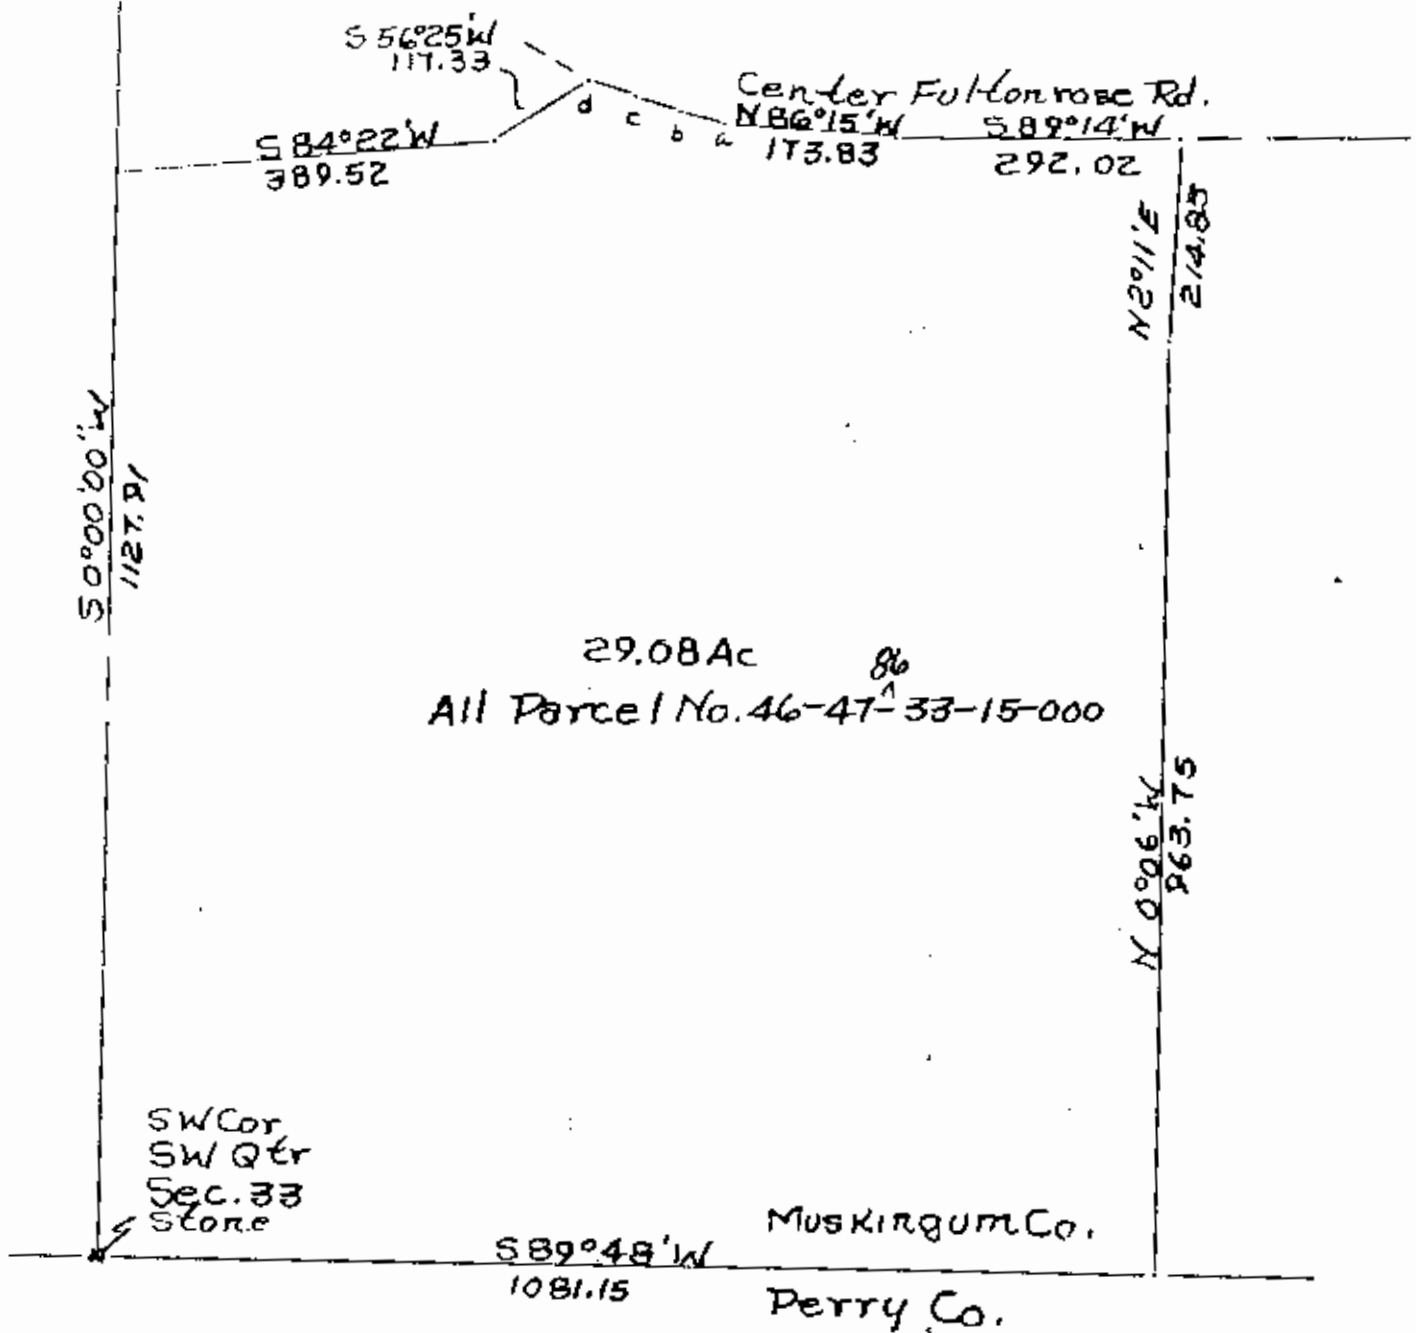

Done by
 By R. L. Darr, Surveyor
 No. 54, 10/25/92
 Muskingum County,
 Newton Township,
 T15, R14, Southwest
 Quarter of Section 33

DESCRIPTION APPROVED
 FOR AUDITOR'S TRANSFER

BY J. L. Hambl
 11-04-92