

Rosie Desarro et al

Situated in the State of Ohio, County of Muskingum, Township of Newton, Township 15, Range 14, Section 34, bounded and described as follows:

Being all of Rosario (Rosie) Desarro estate recorded in Deed Vol. 952, Page 49 and 50, Parcel No. 47-92-02-39-000.

Commencing at an iron pin found at the Southeast corner of the Northwest quarter of Section 34 from which a stone found at the Southwest corner of the Northwest quarter bears South 89°59'35" West 2715.41 feet; Thence North 89°59'35" East 273.59 feet to an iron pin set the place of beginning; Thence North 89°59'35" East along Russell Spring, Jr. Vol. 1037, Page 54, and Section line 214.41 feet to an iron pin set; Thence South 11°19'35" West along Charles R. Higgins Vol. 463, Page 382, 284.47 feet to a point in Moxahala Creek passing an iron pin set at 234.47; Thence along the center of said creek the next two courses and distances: South 81°56'28" West 164.79 feet, and South 70°45'16" West 199.50 feet to a point on the right-of-way of a spur to Pennsylvania Railroad (old C.A. and C.); Thence along said 30 foot wide spur on a 335.00 foot radius curve *to the right* the chord of which bears North 00°19'38" West 98.84 feet to an iron pin set on the intersection of the main line of said Pennsylvania RR Map No. V22 Ohio/26; Thence along said RR North 35°44'30" East 331.33 feet to the place of beginning containing 2.12 Acres more or less.

Bearings are based on the North line of the Northwest and Northeast quarter of Section 34 bearing South 89°59'35" West.

Above description is based on the survey of R.L Daniels, Registered Surveyor No. 5410, November 10, 2000, and is intended for the legal transfer of property described and does not intend to describe all or any easements of record or encroachments unless otherwise indicated.


Iron pins set are No. 5 reinf. bars 30 inches long with plastic ID caps.


Ref. Vol. 952, Page 49.

**OFFICE COPY
NOT RECORDABLE**

DESCRIPTION APPROVED
FOR AUDITORS TRANSFER
BY *[Signature]*

11-30-2000

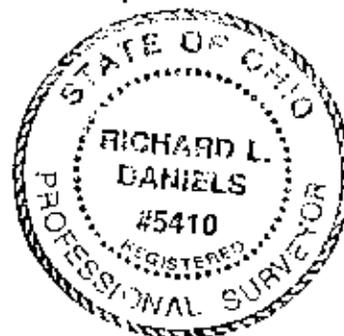

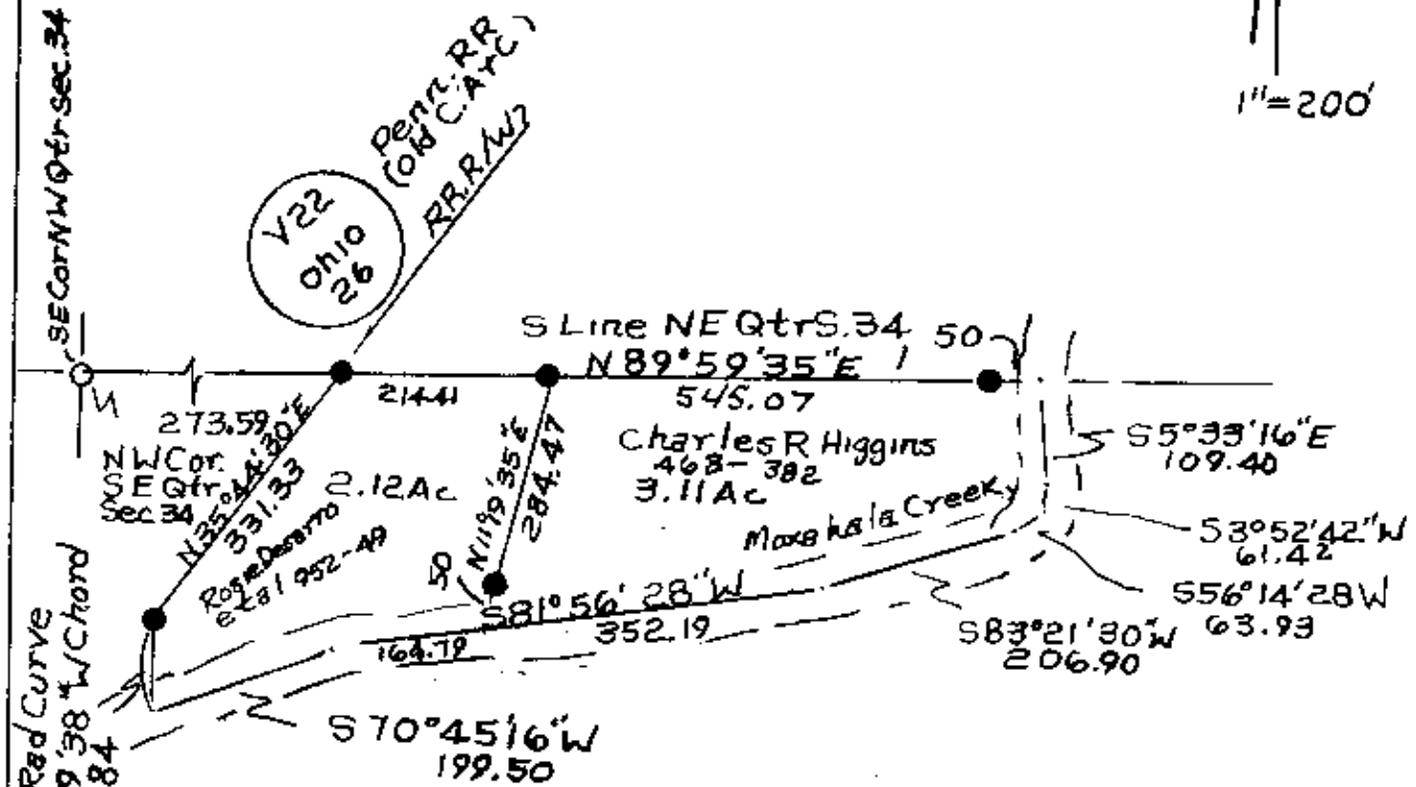

Side Track to Robinson Pottery

- Iron Pin Found
- Iron Pin Set 5/8 Reinf Bar 30" Lg Plastic ID Cap



DESCRIPTION APPROVED FOR AMENDED TRANSFER BY *[Signature]*

11-30-2000
 Charles R. Higgins 468-382
 47-92-02-04-000 + 47-92-02-02-000
 Rosario Desarro et al
 Vol. 952, Pg. 49 Parcel No. 47-92-02-39-000
 State of Ohio, Co. Muskingum,
 Newton Twp. T15, R14,
 Sect. 34, 11-10-2000
 Rev. 11-23-00 Reg. Surv. 5410

OFFICE COPY NOT RECORDABLE