

- LEGEND**
- PIN FOUND
 - △ POINT UNMARKED
 - STONE FOUND
 - PIPE FOUND
 - ⌘ LANDHOOK
 - FOP FOUND OUT OF POSITION NOT USED


Joseph L Andrews & Jacqueline S Andrews
DB Vol. 776, Page 167.

SW Qtr Sec 23
NW Qtr Sec 26
SE Qtr Sec 23
NE Qtr Sec 26
Commencing


Situated in the State of Ohio, County of Muskingum,
Township of Newton:

Being part of the Northwest Quarter, Section 26,
Township 15, Range 14, of the Congress Lands East of the
Scioto River, being all of the Susan M England property
recorded in Official Record Volume 2956, Page 922 of
said county's deed records, further being all of Muskingum
County Auditor's Parcel Numbers 47-94-26-04-001 and
47-94-26-04-002:

SURVEYOR'S NOTES AND REFERENCES:
Muskingum County Tax Maps and OGRIP Orthophotos
of the area. All other references are shown or listed.
Note #1- Easement referenced in OR Vol. 2956, Page 922
and OR Vol 2092, Page 200.

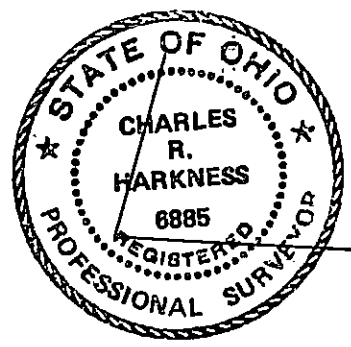

Aaron K Bounds &
Cynthia R Bounds
OR Vol. 2057,
Page 422.

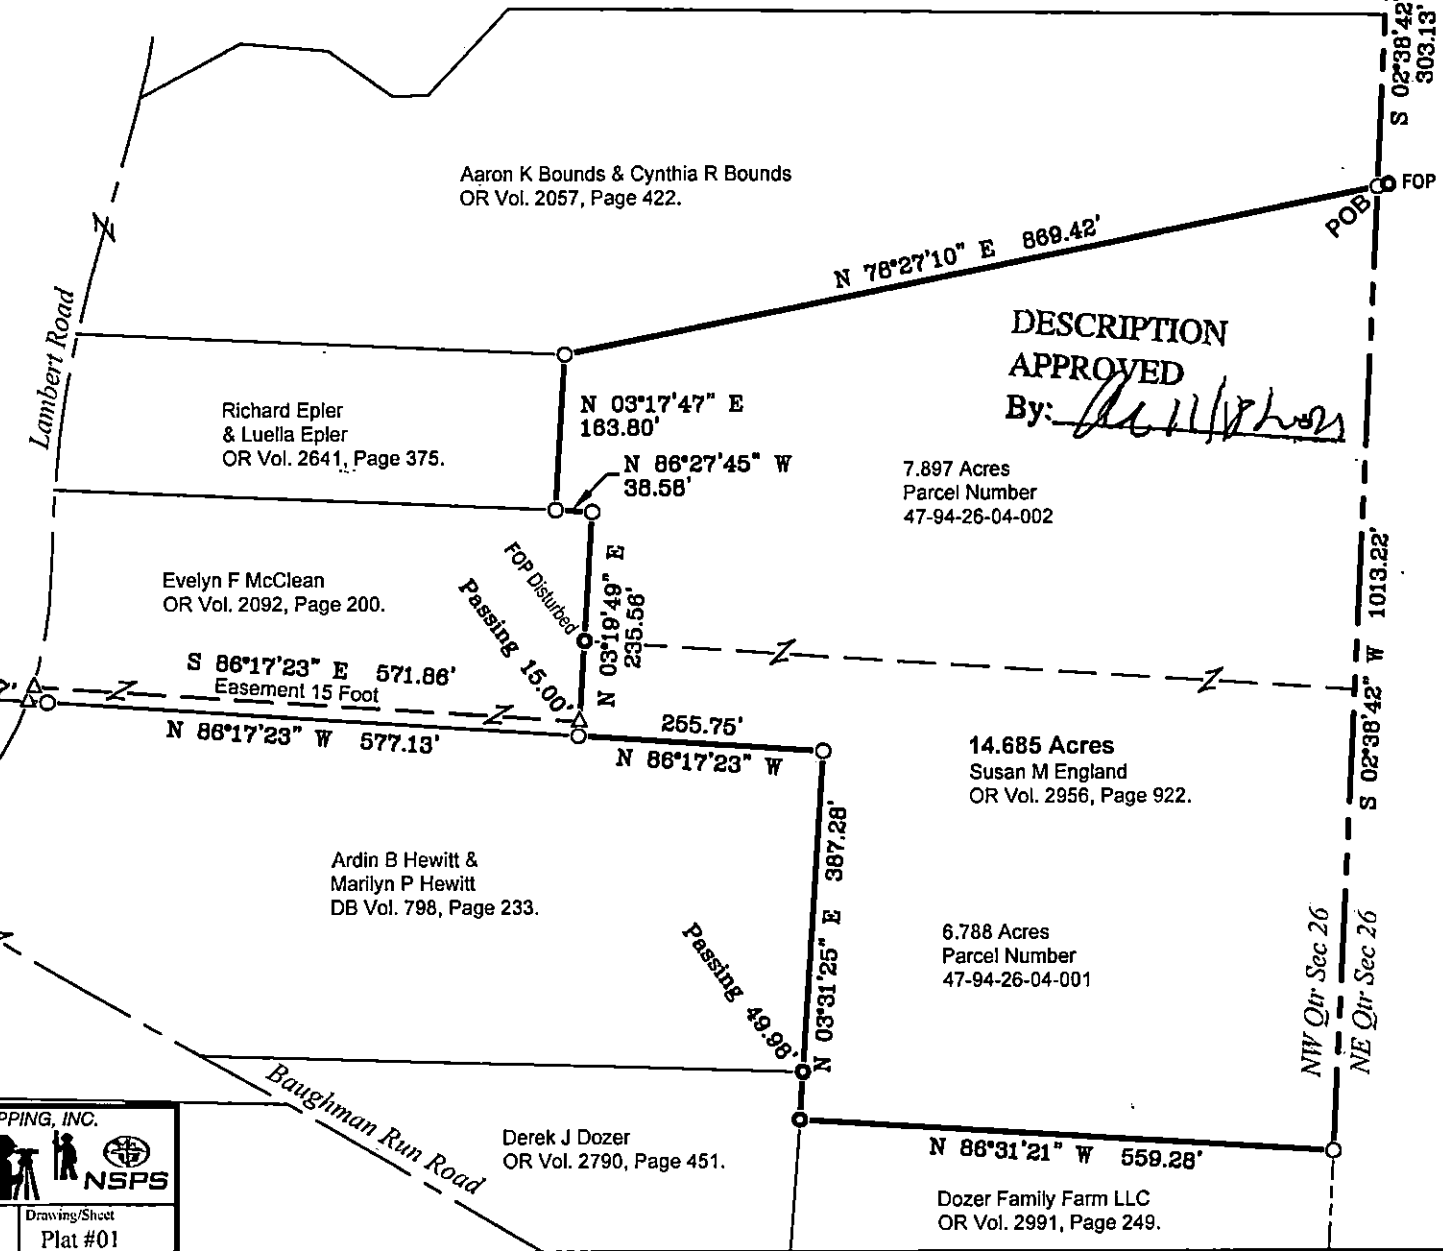

**DESCRIPTION
APPROVED**
By: *[Signature]*

Stephen F Carr &
Timothy A Carr
OR Vol. 2647,
Page 678.

This plat was prepared by C.R. Harkness
Surveying & Mapping Inc. in accordance
with Chapter 4733-37 of the Administrative
Code, and is intended to be used for the legal
transfer of land and does not
show any other easements or encumbrances
of record, unless otherwise indicated.

**OFFICE COPY
NOT RECORDABLE**
Charles R. Harkness PLS #6885

SURVEY FOR:		HARKNESS SURVEYING & MAPPING, INC.	
Susan England		8205 OLD TOWN ROAD ROSEVILLE, OHIO 43777 PHONE/FAX (740) 849-0122	
SURVEYED: Oct 2021		Job Number Job#2708	Drawing/Sheet Plat #01